


michael a. ventura
11870 w state rd 84 #C14
dawie, florida 33325
phone : (954) 423-1362
ventura-architecture.com
A A 0 0 0 3 1 2 3

AA0003123


1.1	EXISTING SOUTH ELEVATION
-----	--------------------------

3/16" = 1'-0"	NOTE:
---------------	-------

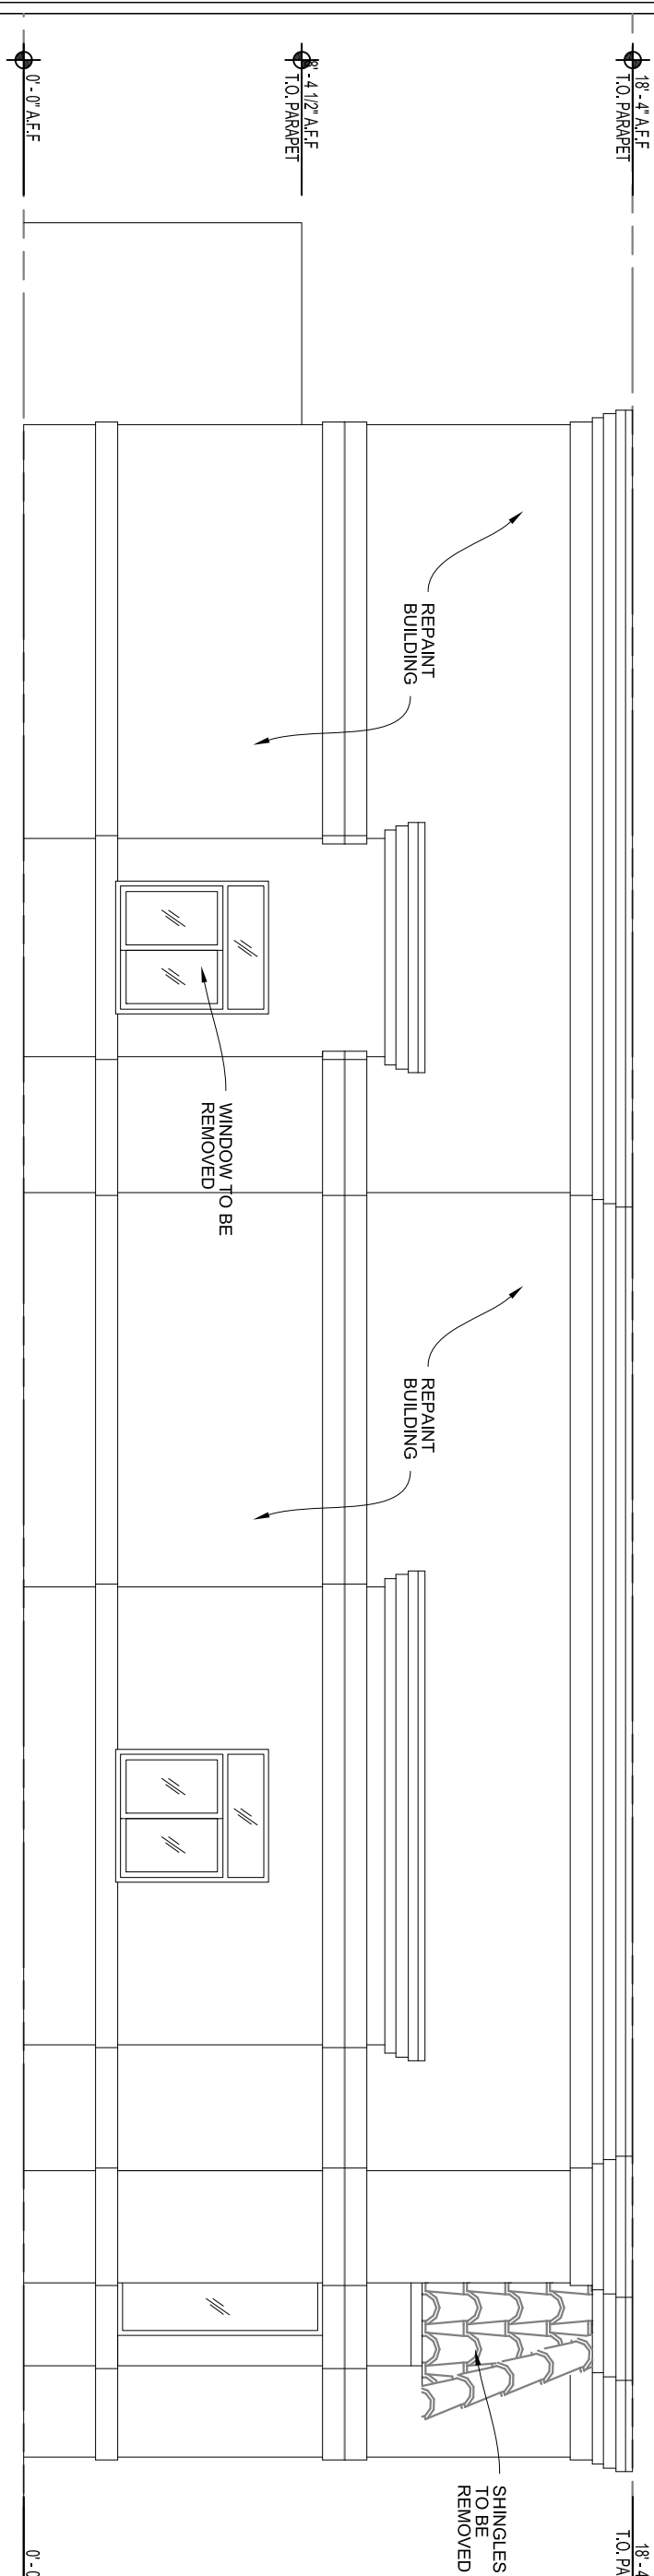


1.0	REDEVELOPED SOUTH ELEVATION
-----	-----------------------------

3/16" = 1'-0"	NOTE:
---------------	-------

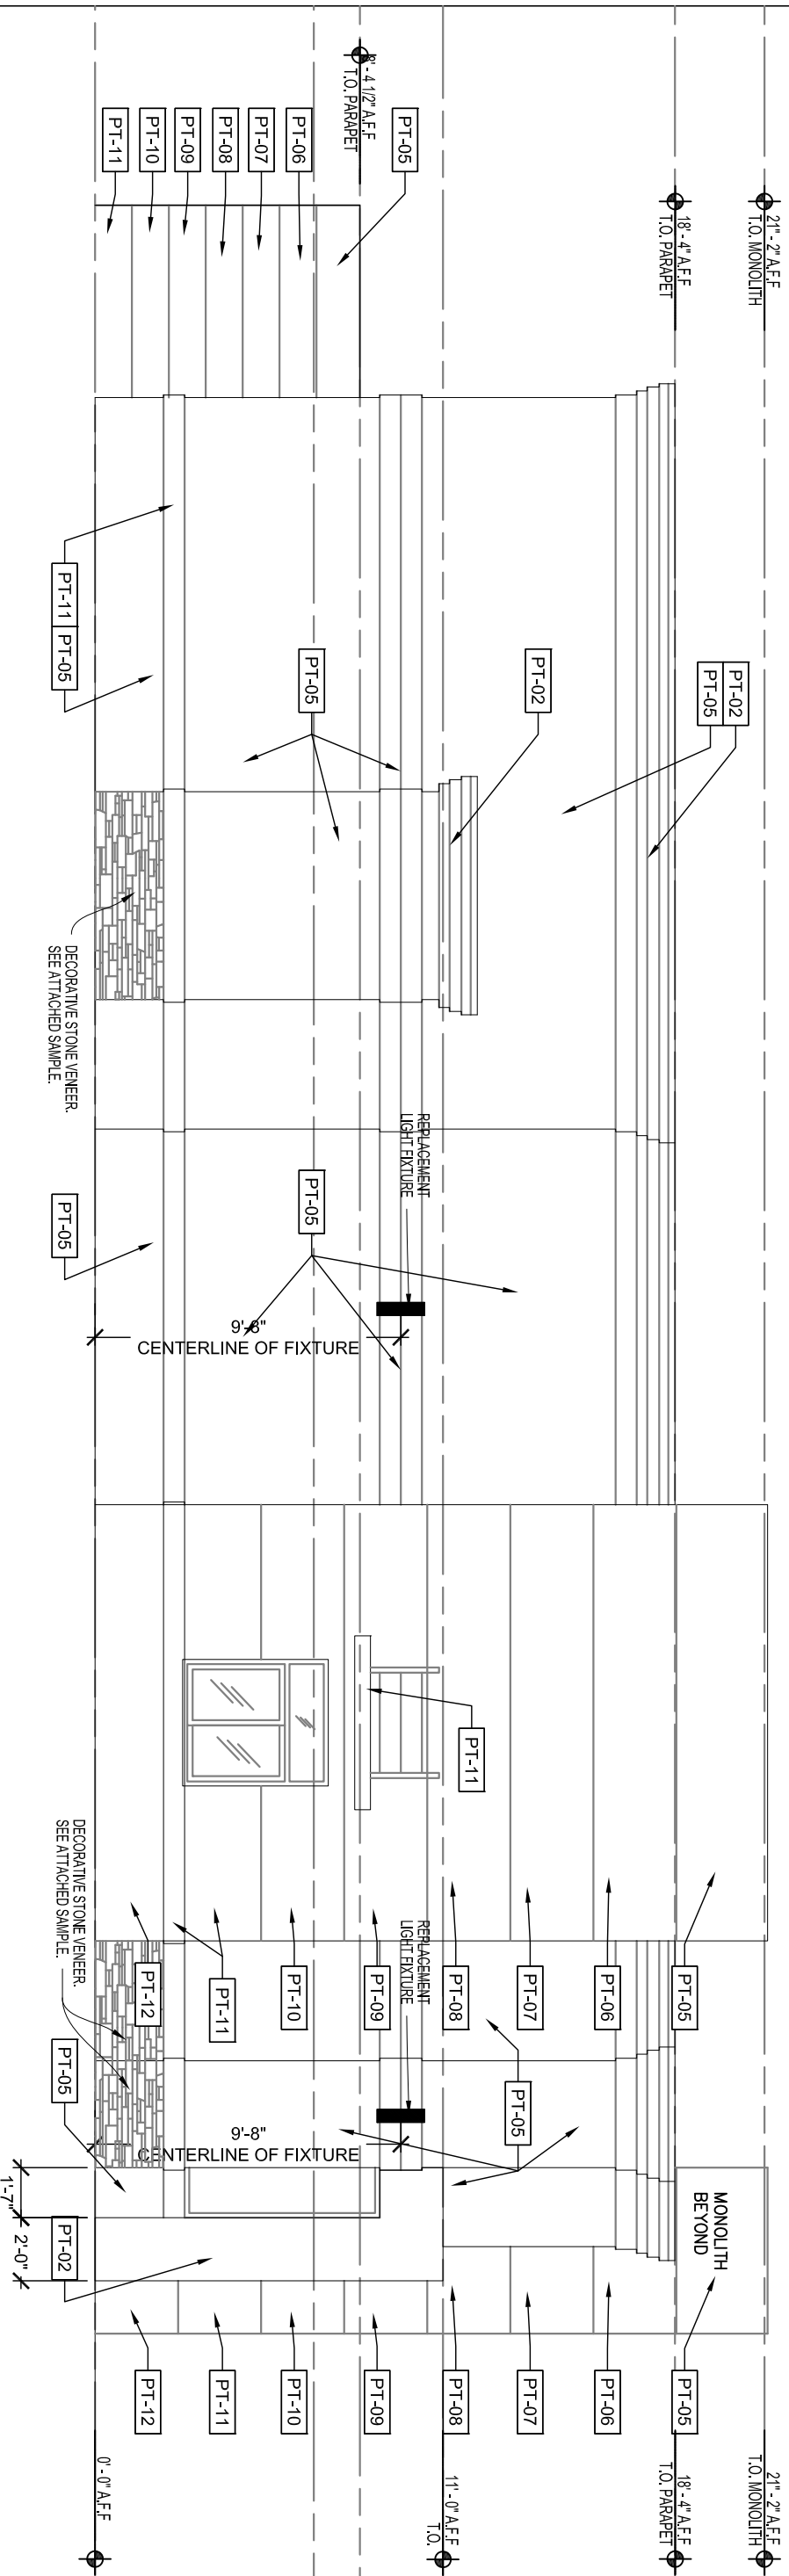


2.1	EXISTING EAST ELEVATION
-----	-------------------------

3/16" = 1'-0"	NOTE:
---------------	-------

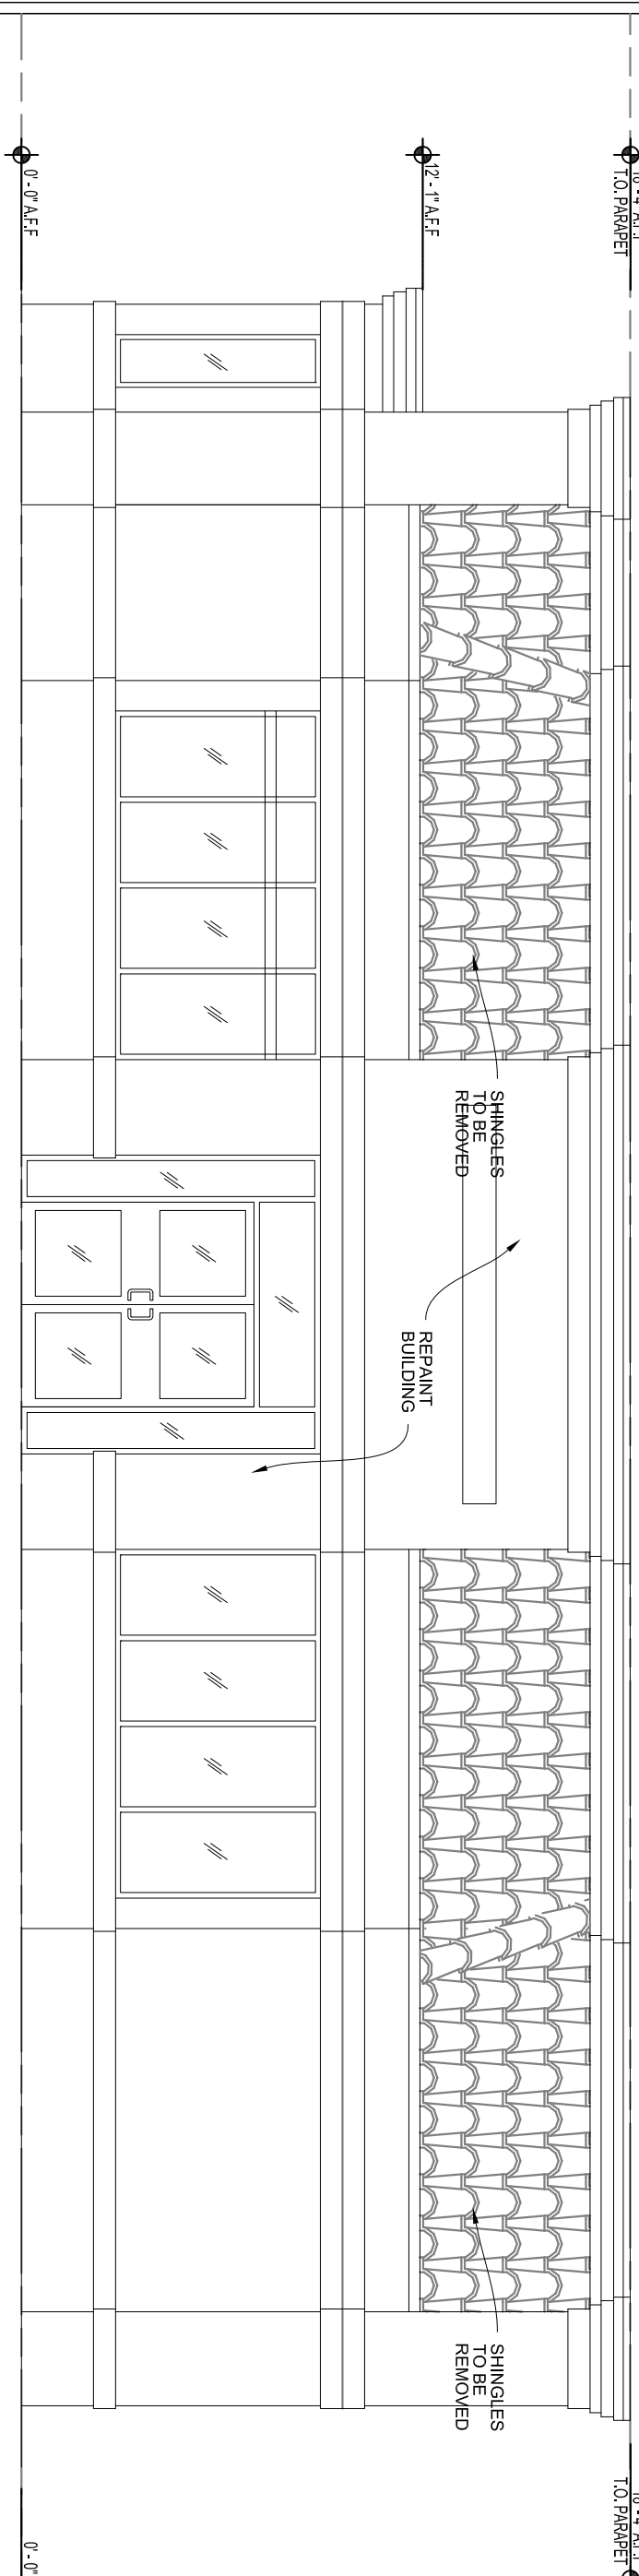


2.0	REDEVELOPED EAST ELEVATION
-----	----------------------------

3/16" = 1'-0"	NOTE:
---------------	-------

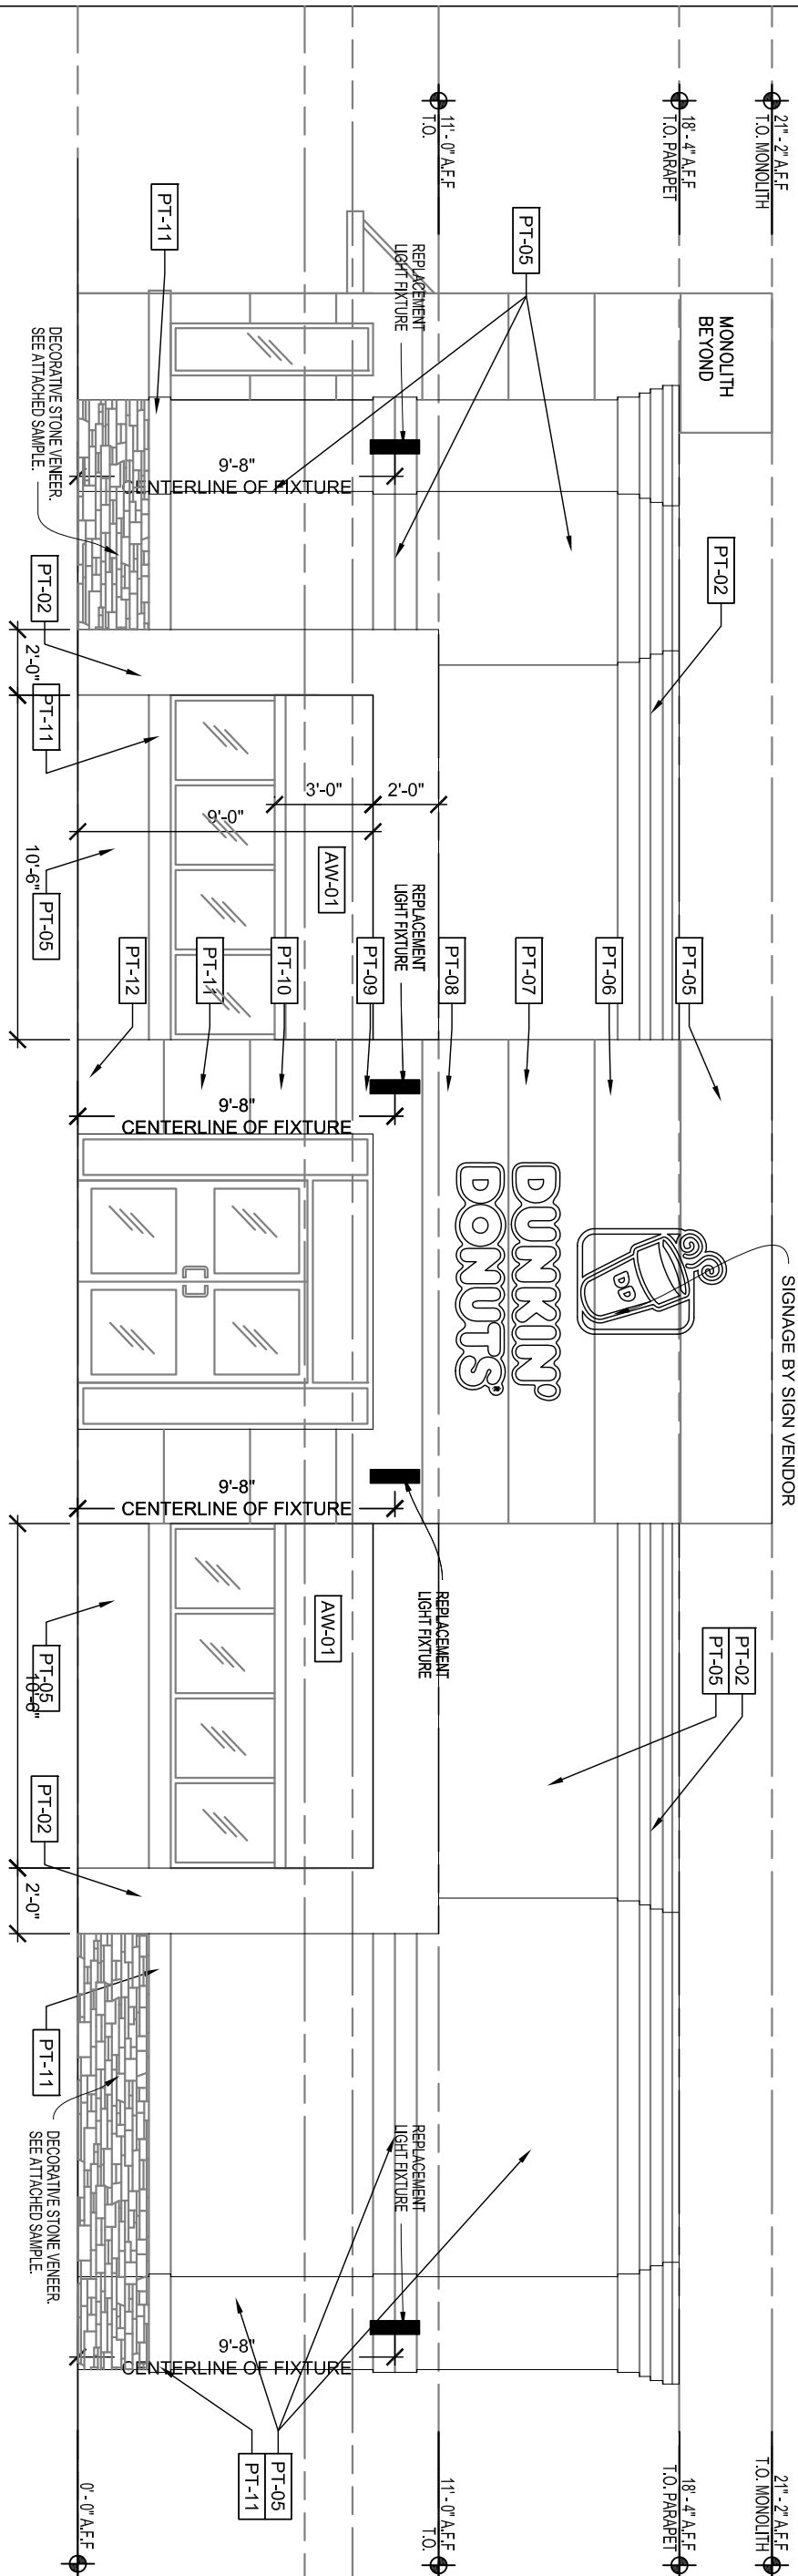


3.1	EXISTING NORTH ELEVATION
-----	--------------------------

3/16" = 1'-0"	NOTE:
---------------	-------

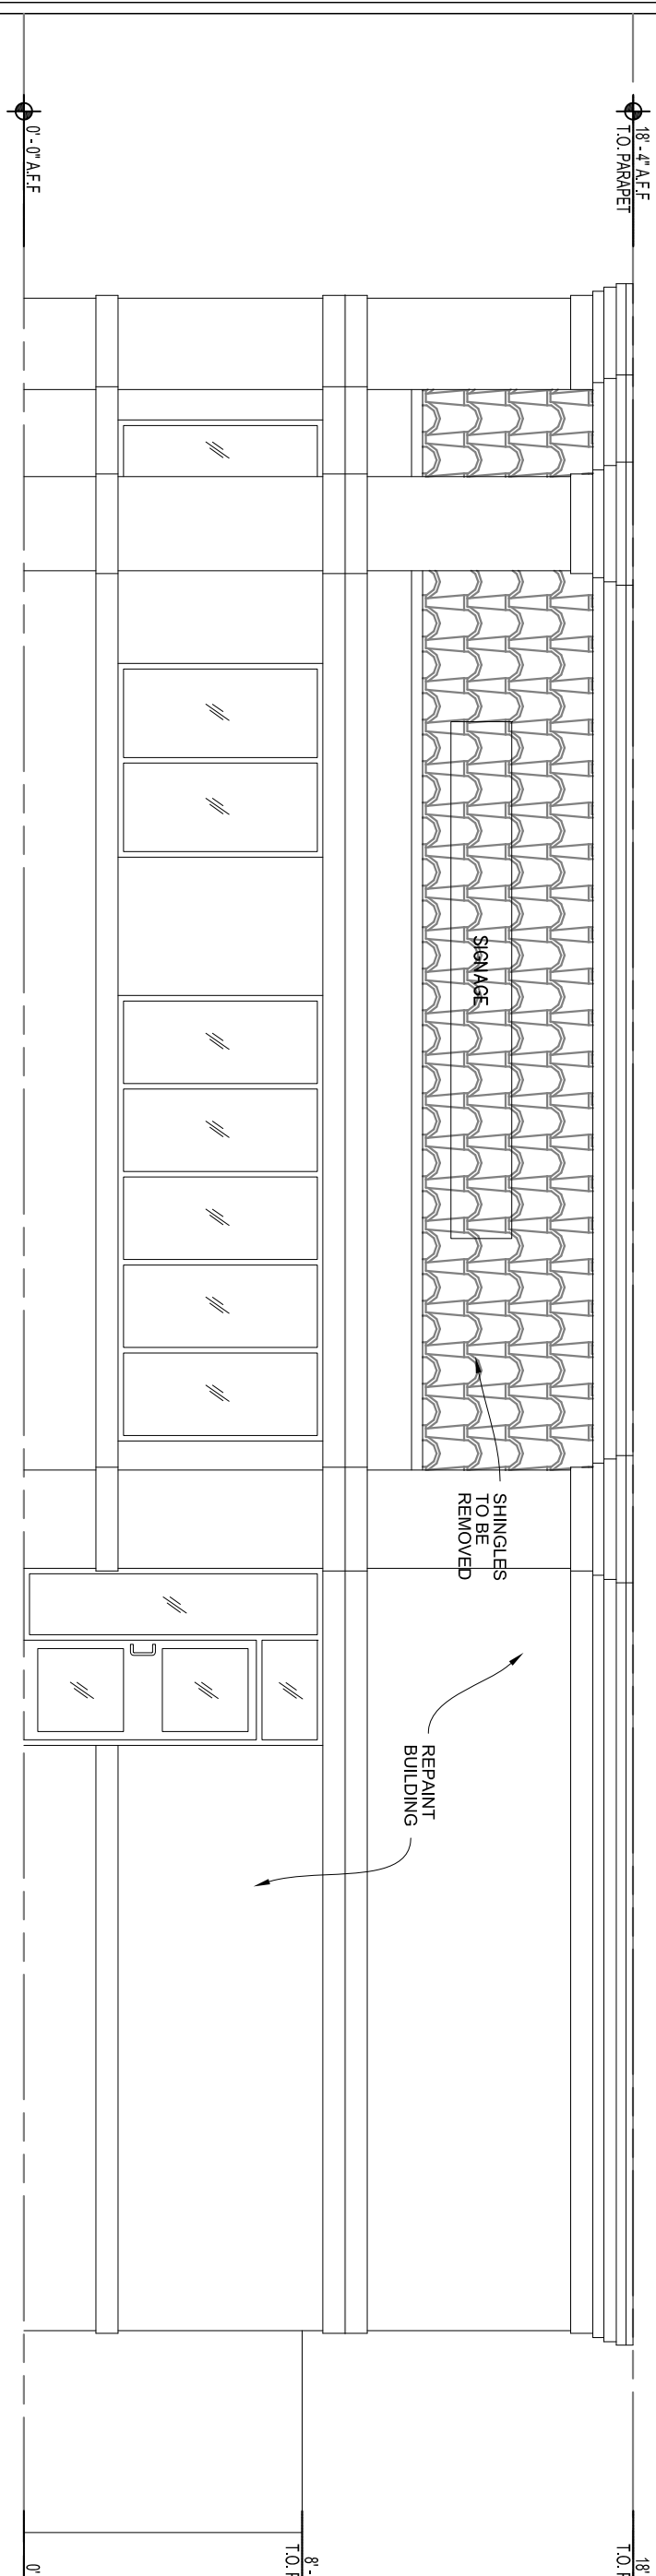


3.0	REDEVELOPED NORTH ELEVATION
-----	-----------------------------

3/16" = 1'-0"	NOTE:
---------------	-------

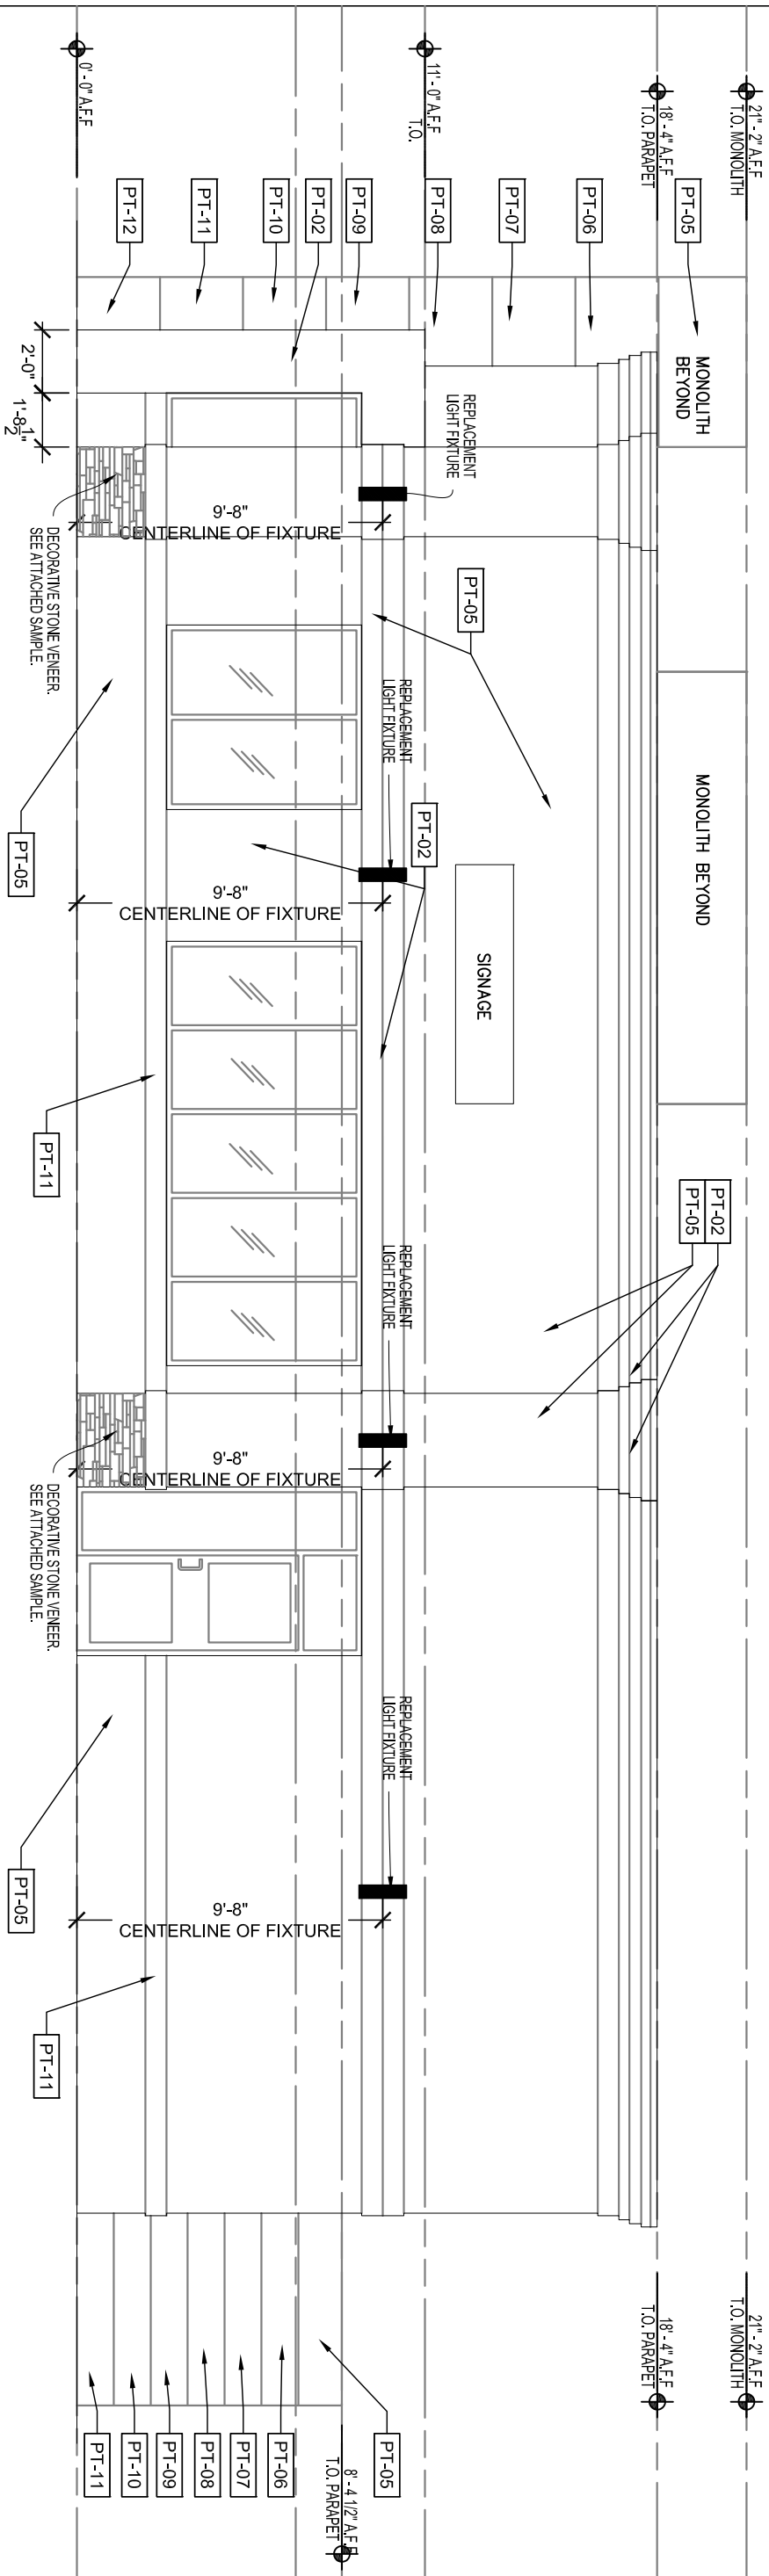


4.1	EXISTING WEST ELEVATION
-----	-------------------------

3/16" = 1'-0"	NOTE:
---------------	-------

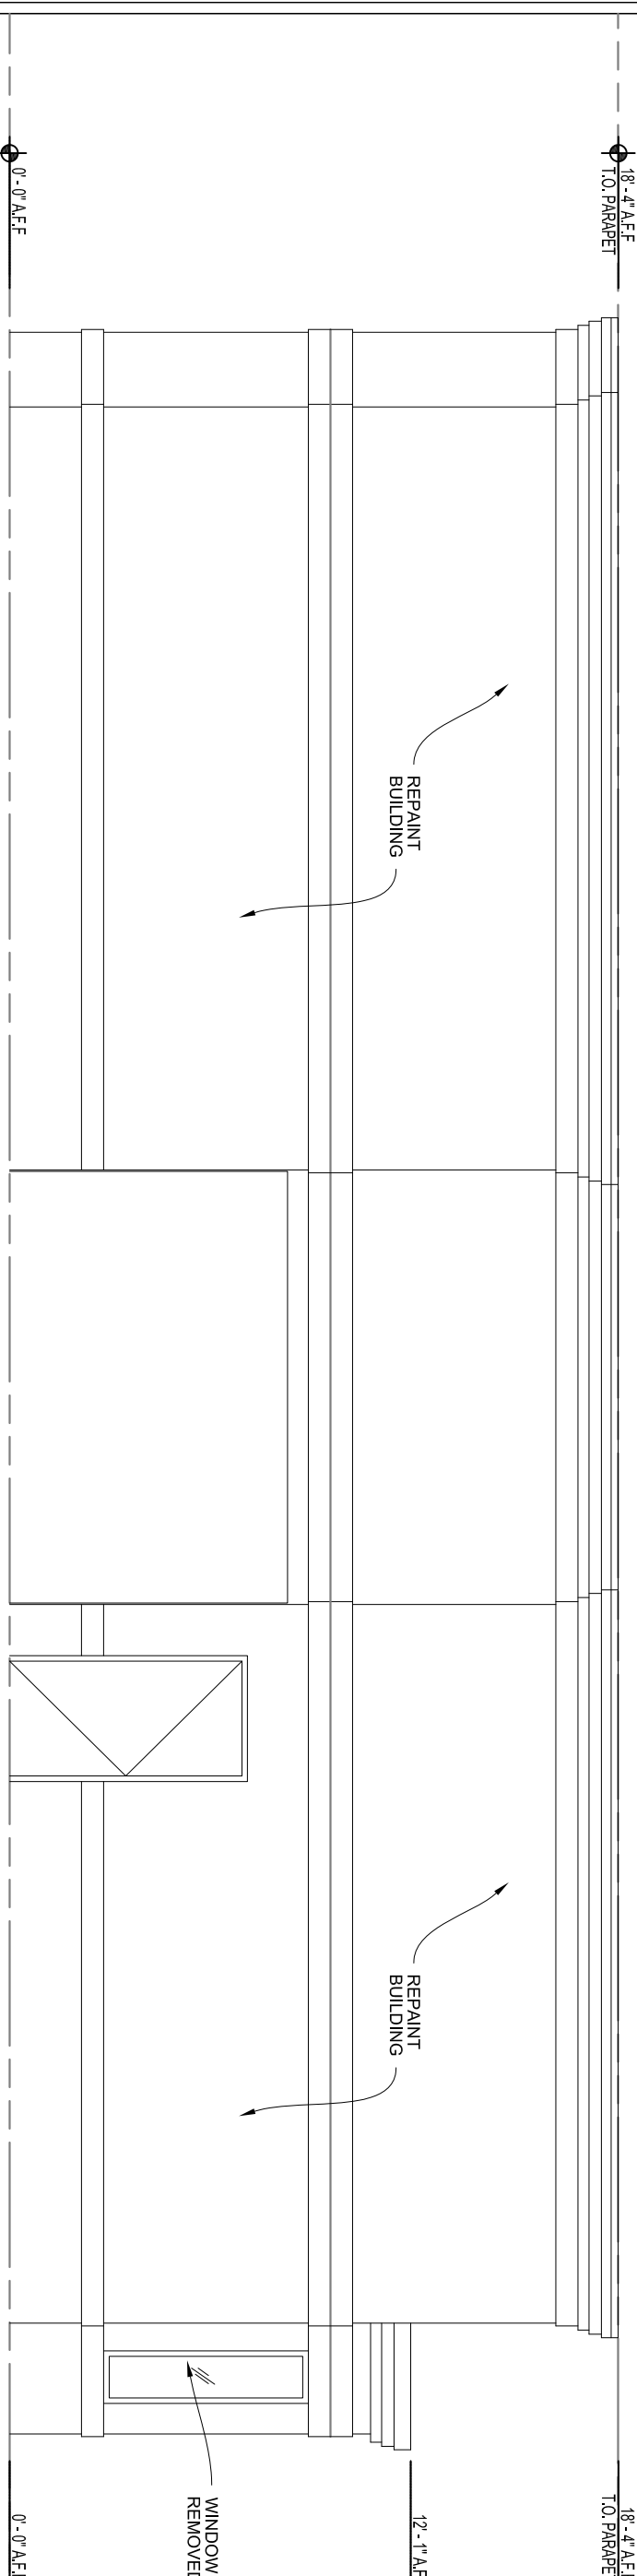

4.0 REDEVELOPED WEST ELEVATION

3/16" = 1'-0"	NOTE:
---------------	-------

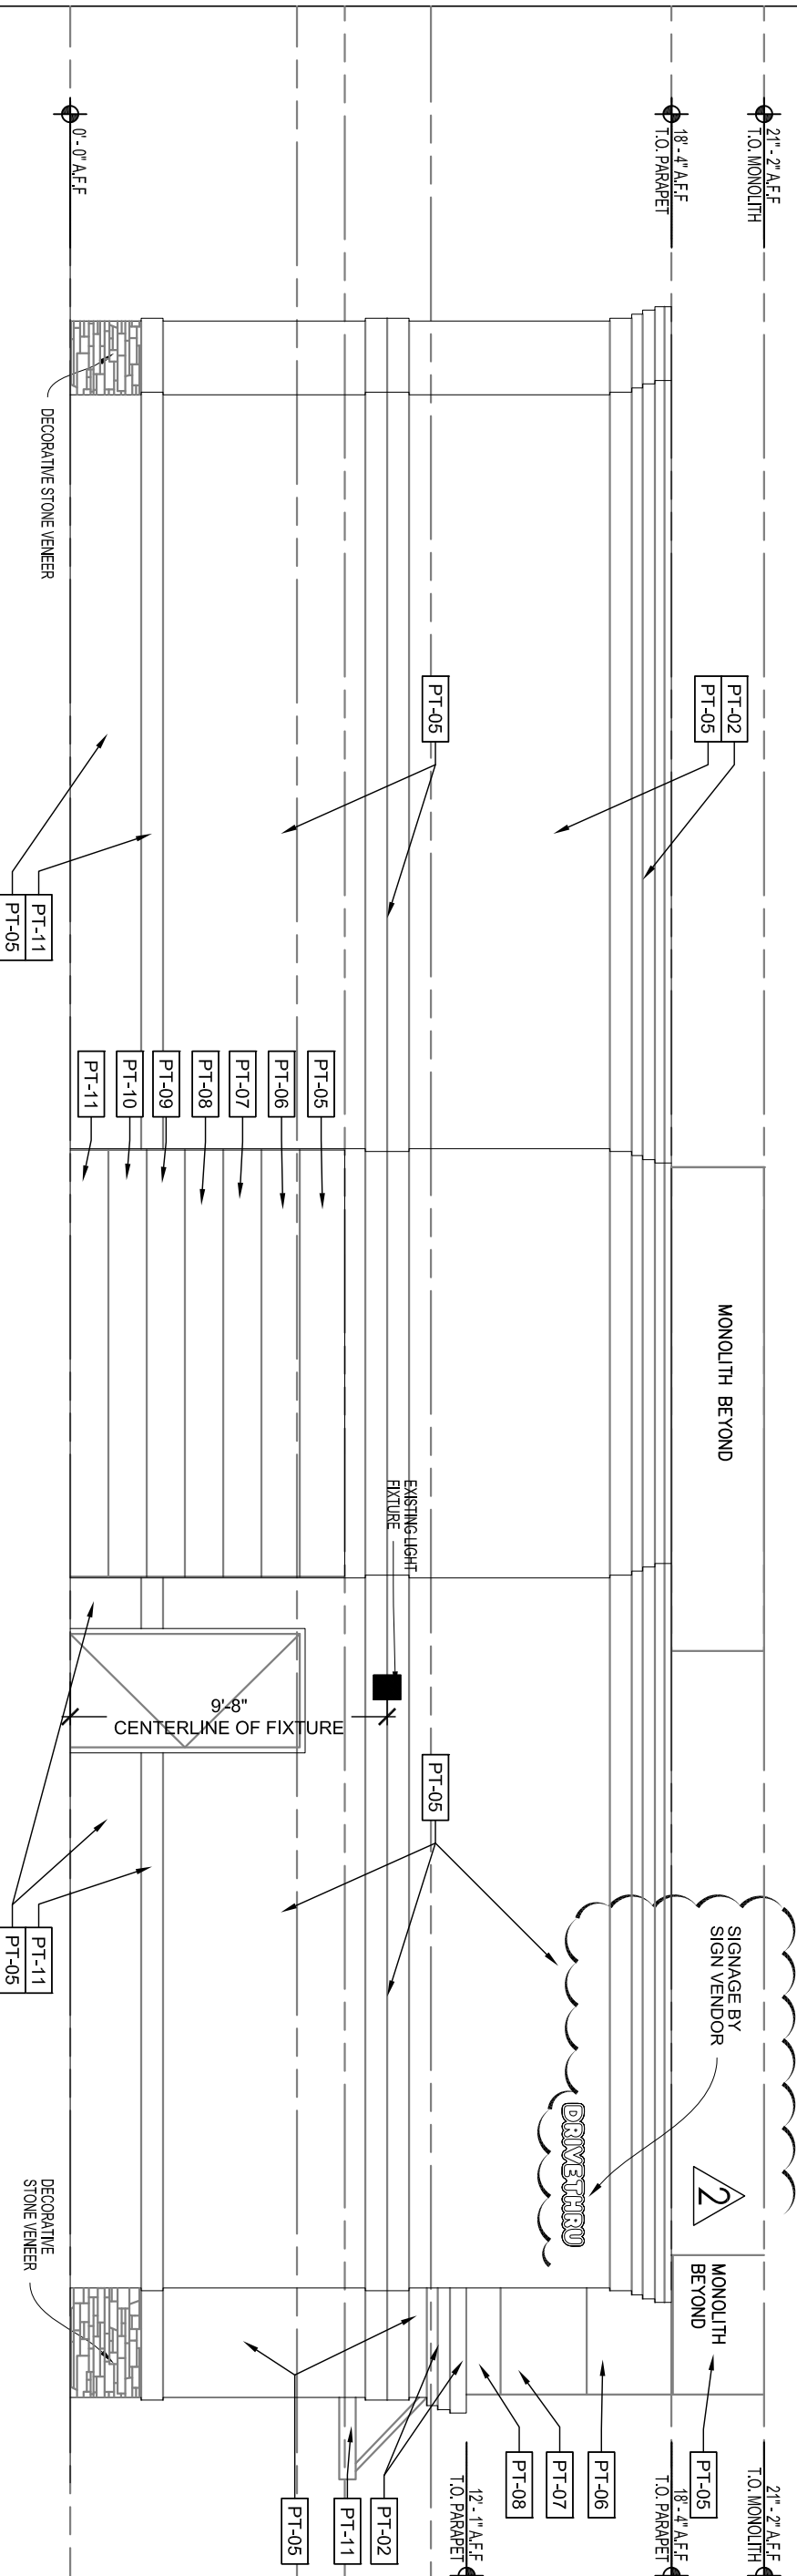

revisions:
 09-22-17
 ZONING COMMENTS

Drawn by:
Ulises Calderon

date:
07-12-17