

PLANT LIST

TREES											
KEY	QTY.	BOTANICAL NAME	COMMON NAME	HEIGHT	SPREAD	CALIPER	SPACING	D.T.	NATIVE	REMARKS	
BS	8	BURSERA SIMARUBA	GUMBO LIMBO	12'	5-6'	2" MIN.	A.S.	V	Y	8' C.T. MIN. FULL SPECIMEN	
CS	9	CONOCARPUS ERECTUS 'SERICEUS'	SILVER BUTTONWOOD	12 FT.	6 FT.	3.5 IN.	A.S.	V	Y	FULL, STANDARD, 3' C.T.	
CS80	6	CUPRESSUS SEMPERVIRENS	ITALIAN CYPRESS	14'	3-4'	-	A.S.	M	N	FULL & THICK, MATCHED HEIGHTS SPECIMENS	
GA	2	GARDENIA AUGUSTA 'MIAMI SUPREME'	MIAMI SUPREME GARDENIA	4'	3'	-	A.S.	L	N	FULL, STANDARD,	
QV	2	QUELUS VIRGINIANA	LIVE OAK	12'	6-7'	2.5"	A.S.	V	Y	FULL DENSE CANOPY, 6' C.T.	

PALMS											
KEY	QTY.	BOTANICAL NAME	COMMON NAME	HEIGHT	SPREAD	CALIPER	SPACING	D.T.	NATIVE	REMARKS	
AM3	1	ADONDIS MERRILLII	CHRISTMAS PALM TRIPLE	8'	G.W.	TRIPLE	A.S.	L	N	FULL & THICK, TRIPLE TRUNK, SCAR FREE	
ON	5	COCOS NUCIFERA 'GREEN MALAYAN'	COCONUT PALM	8-16 FT.	G.W.	30 IN.	A.S.	V	N	FULL, CURVED, HEIGHTS NOTED ON PLAN AS G.W.	
HL	6	HYOPHORBE LAGENICAIUS	BOTTLE PALM	4'	O.A.	TRIPLE	A.S.	M	N	FULL, THICK, SPECIMEN, MATCHED HEIGHTS	
PD	4	PHOENIX DACTYLIFERA 'MEDJOL'	MEDJOL DATE PALM	12'	G.W.	HEAVY	A.S.	M	N	FULL & THICK, SPECIMEN, MATCHED HEIGHTS	
PR2	1	PHOENIX ROEBELENI	DOUBLE PYGMY DATE PALM	5-6'	O.A.	DOUBLE	A.S.	M	N	FULL & THICK DOUBLE TRUNK	
PT	4	PTYCHOSPERMA ELEGANS	ALEXANDER PALM 'SINGLE'	8'	G.W.	SINGLE	A.S.	M	N	FULL, SINGLE TRUNK, SCAR FREE	
PT2	4	PTYCHOSPERMA ELEGANS	ALEXANDER PALM 'DOUBLE'	8'	G.W.	DOUBLE	A.S.	M	N	FULL, DOUBLE TRUNK, MATCHED HEIGHTS SCAR FREE	
SP1	17	SABAL PALMETTO	SABAL PALM	12-24'	C.T.	-	A.S.	V	Y	CURVED, MIXED HEIGHTS, HURRICANE CUT, SLICK TRUNKS	
SP	12	SABAL PALMETTO	SABAL PALM	14-18'	C.T.	-	A.S.	V	Y	STRAIGHT, MIXED HEIGHTS, HURRICANE CUT, SLICK TRUNKS	
TR3	7	THORNAX RADATA	FLORIDA THATCH PALM 'TRIPLE'	5-6'	O.A.	TRIPLE	A.S.	V	Y	FULL & THICK, TRIPLE, MATCHED HEIGHTS	
VM3	2	VEITCHA MONTGOMERYANA	MONTGOMERY PALM 'TRIPLE'	8'	G.W.	TRIPLE	A.S.	M	N	FULL & THICK, TRIPLE, MATCHED HEIGHTS	

ACCENTS											
KEY	QTY.	BOTANICAL NAME	COMMON NAME	HEIGHT	SPREAD	GAL.	SPACING	D.T.	NATIVE	REMARKS	
AGA	16	AGAVE ATTENUATA	SPINELESS AGAVE	30"	30"	-	A.S.	V	N	SPECIMEN 1 P.P.P.	
ALZ	28	ALPINA ZERUMBET	SHELL GINGER	24"	18"	#3	2' O.C.	L	N	FULL TO BASE	
COR	18	CORDYLINE FRUTICOSA 'MUNTIE LOU'	AUNTIE LOU TI PLANT	2'	O.A.	#3	A.S.	L	N	FULL TO BASE 3 P.P.P.	
CBM	9	CORDYLINE FRUTICOSA 'BLACK MAGIC'	BLACK MAGIC TI PLANT	2'	2'	#3	A.S.	L	N	FULL TO BASE 3 P.P.P.	
CBM	11	CORDYLINE FRUTICOSA 'BLACK MAGIC'	BLACK MAGIC TI PLANT	2'	2'	#3	A.S.	L	N	FULL TO BASE 3 P.P.P.	
CRQ1	12	CRINUM AUGUSTUM 'QUEEN EMMA'	QUEEN EMMA CRINUM	30"	30"	-	A.S.	M	N	FULL, 1 P.P.P.	

SHRUBS											
KEY	QTY.	BOTANICAL NAME	COMMON NAME	HEIGHT	SPREAD	GAL.	SPACING	D.T.	NATIVE	REMARKS	
CHR	160	CHRISTOPALANUS ICAGO RED TIP	RED TIP CORDULUM	24"	16"	#3	2' O.C.	V	Y	FULL TO BASE	
COM	52	CODAENUM VARIEGATUM 'MAMMEY'	MAMMEY CROTON	24 IN.	18 IN.	#3	2' O.C.	M	N	FULL TO BASE	
GRO	62	CODAENUM VARIEGATUM 'PETRA'	PETRA CROTON	22"	20"	#3	2' O.C.	M	N	FULL & THICK TO BASE	
DVE1	37	DIEYES VEGETA	AFRICAN RIS	24"	18"	#3	2' O.C.	M	N	FULL & THICK TO BASE	
HAP	62	HAMELIA PATENS	FRESHSH	24 IN.	18 IN.	#3	2' O.C.	V	Y	FULL TO BASE	
HIP	4	HIBISCUS SP. 'PINK'	PINK HIBISCUS	5'	3'	#25	A.S.	L	N	FULL DENSE CANOPY SPECIMEN	
ILV	511	ILEX VOMITORIA 'STOKES DWARF'	STOKES DWARF	12 IN.	12 IN.	#3	2' O.C.	V	Y	FULL & THICK TO BASE	
MYF	317	MYRCIANTHES FRAGRANS	SIMPSON'S STOPPER	24"	16"	#3MIN	2' O.C.	V	Y	FULL TO BASE	
PDM	20	PODOCARPUS MACROPHYLLUS	PODOCARPUS	48"	3-4"	#3	3' O.C.	M	N	FULL TO BASE	
POP	121	PODOCARPUS MACROPHYLLUS	DWARF PODOCARPUS	14 IN.	12 IN.	#3	2' O.C.	L	N	FULL & THICK TO BASE	
TRF	86	TRIPSACUM FLORIDANA	FLORIDA GAMMA GRASS	18 IN.	18 IN.	#3	2.5' O.C.	V	Y	FULL CLUMP	

VINES											
KEY	QTY.	BOTANICAL NAME	COMMON NAME	HEIGHT	SPREAD	GAL.	SPACING	D.T.	NATIVE	REMARKS	
CRM	1	CRYPTOSTEGIA MADAGASCARIENSIS	RUBBER VINE	5'	4'5"	#25	A.S.	L	N	STANDARD FULL DENSE CANOPY	

GROUND COVER											
KEY	QTY.	BOTANICAL NAME	COMMON NAME	HEIGHT	SPREAD	GAL.	SPACING	D.T.	NATIVE	REMARKS	
ANN	27	ANNUALS SPP.	ANNUALS IN SEASON	4-6 IN.	POTS	-	1' O.C.	L	N	COORDINATE W/OWNER & SEASON	
FM	267	FICUS MICROCARPA 'GREEN ISLAND'	GREEN ISLAND FICUS	12 IN.	12 IN.	#3	2' O.C.	L	N	FULL & THICK TO BASE	
LIR	264	LIRIOPE MUSCARI	LIRIOPE	12 IN.	12 IN.	#1	18"	M	N	FULL & THICK TO BASE BIG BLUE	
SPS	26	SPATHIPHYLLUM 'SENSATION'	PEACE LILY	20 IN.	18 IN.	#3	2' O.C.	L	N	FULL CLUMP	
TRA	111	TRACHELOSPERMUM ASIATICUM MINIMA	DWARF JASMINE	6 IN.	12 IN.	#1	1.5' O.C.	L	N	FULL & THICK	

- SOD ST. AUGUSTINE
- MULCH TO BE APPLIED TO ALL PLANTING BEDS, 2" THICK MIN., SHREPPED MELALUECA OR FLORI-MULCH.
- APPLY 6" FLUFFED, 2-3" THICK AFTER COMPACTION.
- ALL PLANTING AREAS SHALL RECEIVE 100% COVERAGE FROM A FULLY AUTOMATIC IRRIGATION

SPECIFICATIONS

PLANT MATERIAL: PROVIDE SIZES AND SPECIFICATIONS OF PLANTS AS SHOWN ON PLANS OR LISTED ON PLANT LIST. PLANT QUANTITIES SHOWN ON THE PLANS SHALL CONTROL OVER QUANTITIES SHOWN IN THE PLANT LIST. ALL TREES, PALMS, SHRUBS, GROUND COVERS AND OTHER PLANTS SHALL CONFORM TO THE STANDARD OF FLORIDA NO. 1 OR BETTER AS GIVEN IN THE LATEST EDITION OF GRADES AND STANDARDS FOR NURSERY PLANTS BY FLORIDA DEPARTMENT OF AGRICULTURE, PART I AND II. PLANT MATERIAL SHALL ALSO CONFORM TO THE AMERICAN ASSOCIATION OF NURSERYMEN, INC. (ANSI) BULLETIN Z 60.1 - 1990 AND AS REVISED.

SPECIMEN PLANTS SHALL BE FLORIDA FANCY OR BETTER AND SHALL CONFORM TO THE LITERATURE STANDARDS LISTED ABOVE.

SOD SHALL MEET AMERICAN SOD PRODUCES ASSOCIATION STANDARDS FOR NURSERY GROWN SOD FOR THICKNESS OF CUT, PAD SIZE, STRENGTH OF SECTIONS, MOISTURE CONTENT AND THATCH. SOD SHALL BE GUARANTEED TO BE UNIFORM IN COLOR, LEAF TEXTURE, AND SHOOT DENSITY AND FREE OF WEEDS, DISEASE, FUNGUS, INSECTS OR OTHER IMPERFECTIONS AND SUFFICIENTLY KNITTED TO SUSTAIN GROWTH. SOD SHALL BE MOWED FOR FINAL ACCEPTANCE.

WARRANTY: WARRANT ALL PLANT MATERIAL FOR A PERIOD OF NINETY (90) DAYS FROM THE DATE OF FINAL ACCEPTANCE AGAINST DEATH AND UNHEALTHY CONDITION, EXCEPT AS MAY RESULT FROM NEGLECT BY OWNER, DAMAGE BY OTHERS AND UNUSUAL PHENOMENA BEYOND CONTRACTOR'S CONTROL. REPLACEMENTS SHALL BE MADE WITH COMPATIBLE SIZE AND QUALITY OF MATERIAL AT A TIME REQUESTED OR ACCEPTABLE BY THE OWNER OR LANDSCAPE ARCHITECT. PLANT MATERIAL REJECTED DURING THE COURSE OF CONSTRUCTION SHALL BE REMOVED WITHIN FIVE (5) WORKING DAYS AND REPLACED BEFORE THE FINAL INSPECTION FOR COMPLETION WILL BE SCHEDULED. WARRANTY ON REPLACEMENT PLANTS SHALL BE 90 DAYS FROM THE DATE OF FINAL ACCEPTANCE OF THE REPLACEMENTS. ANY DAMAGE TO SODDED OR SEEDED AREAS DURING REPLACEMENT OF PLANT MATERIAL SHALL BE CORRECTED BY THE LANDSCAPE CONTRACTOR.

QUANTITIES, LOCATION AND SUBSTITUTIONS: THE QUANTITIES OF PLANT MATERIALS SHOWN ON PLANS SHALL TAKE PRECEDENCE OVER THE PLANT QUANTITIES ON THE PLANT LIST. THE LANDSCAPE ARCHITECT RESERVES THE RIGHT TO ADJUST THE NUMBER AND LOCATIONS OF THE DESIGNATED TYPES AND SPECIES OF PLANTS TO BE USED AT ANY OF THE LOCATIONS SHOWN. THE OWNER SHALL RECEIVE A CREDIT OR DEBIT FOR THE UNIT PRICE OF THE PLANT MATERIAL. NO SUBSTITUTION OF PLANT MATERIAL TYPES, SPECIFICATIONS OR SIZES WILL BE PERMITTED WITHOUT WRITTEN AUTHORIZATION FROM THE LANDSCAPE ARCHITECT. THE OWNER AND/OR LANDSCAPE ARCHITECT RESERVES THE RIGHT TO NOT ACCEPT PLANT MATERIAL THAT DOES NOT, IN THE OPINION OF THE OWNER AND/OR LANDSCAPE ARCHITECT, MEET THE SPECIFICATIONS HEREIN.

FERTILIZATION:

PROVIDE FERTILIZER UNIFORM IN COMPOSITION, DRY, AND IN A FREE FLOWING CONDITION FOR APPLICATION BY SUITABLE EQUIPMENT, AND DELIVER IN UNOPENED BAGS OR CONTAINERS, EACH FULLY LABELED.

FERTILIZE TREES, SHRUBS AND GROUND COVERS WITH "MILORGANITE" OR AN APPROVED COMPLETE FERTILIZER. APPLY "MILORGANITE" IN A CIRCLE AROUND THE PLANT BEFORE MULCHING. DO NOT TOUCH THE PLANT WITH THE FERTILIZER. WATER IN FERTILIZER AFTER MULCHING. APPLY "MILORGANITE" FERTILIZER AT THE FOLLOWING RATE:

5.00 LBS. OR 14.5 CUPS / PALMS
3.00 LBS. OR 8.70 CUPS / 12-16" MATERIAL
2.00 LBS. OR 5.80 CUPS / 8-12" MATERIAL
0.69 LBS OR 2.00 CUPS / 6-8" MATERIAL
0.19 LBS OR 1/2 CUP / 3 GAL. MATERIAL
0.10 LBS. OR 1/4 CUP / 1 GAL. MATERIAL

FERTILIZE TURF AREAS WITH TYPE 1 FERTILIZER, COMPLYING WITH THE STATE FERTILIZER LAWS. THE FERTILIZER SHALL BE CHEMICALLY DESIGNATED WITH 12-8-8. PROVIDE AT LEAST 50% OF THE PHOSPHORIC ACID FROM NORMAL SUPER PHOSPHATE OR AN EQUIVALENT SOURCE PROVIDING A MINIMUM OF TWO UNITS OF SULFUR. THE AMOUNTS OF SULFUR AND ALL OTHER CHEMICAL SHALL BE INDICATED ON THE QUANTITATIVE ANALYSIS CARD ATTACHED TO THE UNOPENED BAG.

SUPER ABSORBENT POLYMER: "TERRA SORB" OR APPROVED EQUAL AS PACKAGED IN 3 OZ. HANDY PAC COMPOSED OF SYNTHETIC ACRYLAMIDE COPOLYMER, POTASSIUM, ACRYLATE. PARTICLE SIZE OF 1.0 MM TO 3.0 MM AND ABSORPTION RATE OF 300 TIMES ITS WEIGHT IN WATER. APPLY DRY, USING THE FOLLOWING AMOUNTS:

1 PAC / TREE - 36" BALL
2 PACS / TREE - OVER 36" BALL
1 PAC / 20 GAL.
0.5 PACS / 7-10 GAL.
0.25 PACS / 3 GAL.
0.12 PACS / 1 GAL.

BACKFILL MIXTURE: 1/3 SAND, 1/3 TOPSOIL, 1/3 PEAT HUMUS.

SAND SHALL BE CLEAN, SALT-FREE AND CONTAINING NO EXTRANEOUS MATTER

TOPSOIL SHALL BE FRIABLE FERTILE SOIL WITH REPRESENTATIVE CHARACTERISTICS OF AREA SOILS. IT SHOULD BE FREE OF HEAVY CLAY, SILT, STONE, EXCESS LIME, SHELL, ROCK, PLANT ROOTS, DEBRIS OR OTHER FOREIGN MATTER. IT SHALL NOT CONTAIN NOXIOUS PLANT GROWTH (SUCH AS BERMUDA, TORPEDO OR NUT GRASS). IT SHALL TEST BETWEEN THE PH RANGE OF 5.0 TO 7.0 UNLESS OTHERWISE SPECIFIED AND CONTAIN NO TOXIC RESIDUE OR SUBSTANCES THAT WOULD ENDANGER PLANT GROWTH. IF TOPSOIL IS NOT AVAILABLE ON SITE, IT SHALL BE IMPORTED FROM LOCAL SOURCES WITH SIMILAR SOIL CHARACTERISTICS TO THAT FOUND AT PROJECT SITE. OBTAIN TOPSOIL ONLY FROM NATURALLY, WELL-DRAINED SITES WHERE TOPSOIL OCCURS IN A DEPTH NOT LESS THAN 4".

PEAT HUMUS SHALL BE DECOMPOSED PEAT WITH NO IDENTIFIABLE FIBERS OR IF AVAILABLE, MUCK MAY BE SUBSTITUTED AND SHALL BE FREE FROM STONES, EXCESSIVE PLANT ROOTS, DEBRIS OR OTHER FOREIGN MATTER. MUCK SHALL NOT BE OVERLY SATURATED WITH WATER.

UTILITIES: ABOVE AND BELOW GROUND UTILITIES SHALL BE VERIFIED AND LOCATED BY THE LANDSCAPE CONTRACTOR PRIOR TO COMMENCING WORK IN THE PROJECT AREA. IF UTILITY PLANS ARE AVAILABLE, THE CONTRACTOR SHALL EXAMINE THEM AND BRING ANY AND ALL CONFLICTS TO THE ATTENTION OF THE OWNER AND/OR LANDSCAPE ARCHITECT.

WHEN WORKING IN AN AREA WHERE KNOWN UTILITIES EXIST, UTILITY LOCATIONS MAY NEED TO BE STAKED BY A SURVEYOR OR THE UTILITY COMPANIES. THE CONTRACTOR HAS THE OPTION TO CONTACT U.N.C.L.E. AT 1-800-432-4770 TO SCHEDULE LOCATION OF THE UTILITIES WHICH SUBSCRIBE TO THEIR SERVICE.

WEEDS: PRIOR TO THE INSTALLATION OF PLANTS, THE SITE SHALL BE FREE OF WEEDS, GRASS, SOD, DEBRIS, ROCKS OR OTHER MATERIAL MAKING THE SITE UNPLANTABLE. FOR FINAL ACCEPTANCE ALL PLANTED AREAS SHALL BE WEED FREE.

GRADING: THE LANDSCAPE CONTRACTOR SHALL COORDINATE THE INSTALLATION AND GRADING OF TOPSOIL, IF NECESSARY, WITH THE GENERAL CONTRACTOR, TO INSURE THE SITE IS AT FINISH GRADE PRIOR TO INSTALLING PLANTS.

PLANTING TREES:

LAYOUT PLANTS ACCORDING TO LANDSCAPE PLANS. IF A CONFLICT ARISES AS TO THE LOCATION, SPACING OR OTHER CONFLICT, CONTACT THE LANDSCAPE ARCHITECT IMMEDIATELY.

EXCAVATE PIT TO TWO AND ONE-HALF (2 1/2) TIMES THE DIAMETER OF TREE BALL AND NOT LESS THAN 6" DEEPER. COMPACT A LAYER OF BACKFILL MIXTURE IN PIT TO LOCATE COLLAR OF PLANT PROPERLY IN A SLIGHTLY DISHED FINISH GRADE. BACKFILL AROUND BALL WITH BACKFILL MIXTURE, COMPACTED TO ELIMINATE VOIDS AND AIR POCKETS, WATERING THOROUGHLY AS LAYERS ARE PLACED. BUILD 3" HIGH BERM OF SOIL BEYOND EDGE OF EXCAVATION. APPLY FERTILIZER AS SPECIFIED AND THEN MULCH WITH THE TYPE AND THICKNESS SPECIFIED ON PLANT LIST.

PRUNING SHALL BE DONE ON SITE AFTER PLANTING FOR DAMAGED LIMBS OR AS DIRECTED TO IMPROVE OVERALL PLANT APPEARANCE. DO NOT REMOVE MORE THAN 15% OF BRANCHES. PRUNING METHODS SHALL FOLLOW STANDARD HORTICULTURAL PRACTICES USING APPROPRIATE TOOLS. LOPPING, SHEARING OR TOPPING OF PLANT MATERIAL WILL BE GROUNDS FOR REJECTION. DAMAGED, SCARRED, FRAIED, SPLIT OR SKINNED BRANCHES, LIMBS OR ROOTS TO BE PRUNED BACK TO LIVE WOOD. THE CENTRAL LEADER OR BUD SHALL BE LEFT INTACT UNLESS SEVERELY DAMAGED.

GUY AND STAKE TREES, LESS THAN 4" IN CALIPER, IN THREE DIRECTIONS WITH "LAWSON" TREE STAKES, 8' STRAPS, 32" STAKES, MODEL #L832. STAKE TREES IMMEDIATELY AFTER PLANTING. FOR MULTI-TRUNK PLANT MATERIAL, ATTACH GUYS TO THREE (3) LARGEST LIMBS, CARE MUST BE TAKEN NOT TO MAKE GUYS TOO TIGHT. FOR TREES 4" IN CALIPER AND OVER, TREES MUST BE STAKED WITH WOOD 2X4 METHOD. FOLLOW PALM STAKING DETAIL FOR REQUIREMENTS. THE LANDSCAPE ARCHITECT RESERVES THE RIGHT TO ELIMINATE GUYING OR STAKING. THE OWNER SHALL RECEIVE A CREDIT OR DEBIT FOR THE UNIT PRICE OF THE GUYING OR STAKING

PLANTING SHRUBS:

EXCAVATE PITS OR TRENCH TO ONE AND ONE-HALF (1-1/2) TIMES DIAMETER OF BALLS OR CONTAINERS, AND 3" DEEPER THAN REQUIRED FOR POSITIONING AT PROPER HEIGHT. COMPACT A LAYER OF BACKFILL MIXTURE IN BOTTOM BEFORE PLACING PLANTS. CONTAINER GROWN MATERIALS SHALL BE PLANTED WITH 48 HOURS AFTER DELIVERY TO SITE. PLACE PLANT IN PIT AND BACKFILL AROUND PLANTS WITH BACKFILL MIXTURE, COMPACTED TO ELIMINATE VOIDS AND AIR POCKETS. WATER THOROUGHLY AS LAYERS ARE PLACED. FORM A 3" HIGH BERM OF SOIL BEYOND THE EDGES OF EXCAVATION. APPLY FERTILIZER AS SPECIFIED AND THEN MULCH WITH THE TYPE AND THICKNESS SPECIFIED ON PLANT LIST.

PRUNE SHRUBS TO REMOVE DAMAGED BRANCHES, IMPROVE NATURAL SHAPE, THIN OUT STRUCTURE AND REMOVE NOT MORE THAN 15% OF BRANCHES.

PLANTING GROUND COVERS:

LOOSEN SUBGRADE TO DEPTH OF 4" IN AREAS WHERE TOPSOIL HAS BEEN STRIPPED, AND SPREAD BACKFILL MIXTURE.

SPACE PLANTS AS OTHERWISE INDICATED. DIG HOLES LARGE ENOUGH TO ALLOW FOR SPREADING OF ROOTS. COMPACT BACKFILL TO ELIMINATE VOIDS, AND LEAVE GRADE SLIGHTLY DISHED AT EACH PLANT. WATER THOROUGHLY. APPLY FERTILIZER AS SPECIFIED AND THEN MULCH WITH THE TYPE AND THICKNESS SPECIFIED ON PLANT LIST. LIFTING PLANT FOLIAGE ABOVE MULCH. MULCH SHALL BE SPREAD BEFORE PLANTING PLANTS IN POTS LESS THAN 1 GALLON SIZE (4", LINERS, ETC.).

PLANTING LAWNS:

SOD TYPE SPECIFIED ON PLANT LIST SHALL BE MACHINE STRIPPED NOT MORE THAN 24 HOURS PRIOR TO LAYING.



LOOSEN SUBGRADE TO DEPTH OF 4" AND GRADE WITH TOPSOIL EITHER PROVIDED ON SITE OR IMPORTED TO FINISH DESIGN ELEVATIONS. ROLL PREPARED LAWN SURFACE. WATER THOROUGHLY, BUT DO NOT CREATE MUDDY SOIL CONDITION.

FERTILIZE SOIL AT THE RATE OF APPROXIMATELY 10 LBS. PER 1000 S.F.. SPREAD FERTILIZER OVER THE AREA TO RECEIVE GRASS BY USING AN APPROVED DISTRIBUTION DEVICE CALIBRATED TO DISTRIBUTE THE APPROPRIATE QUANTITY. DO NOT FERTILIZE WHEN WIND VELOCITY EXCEEDS 15 M.P.H.. THOROUGHLY MIX FERTILIZER INTO THE TOP 2" OF TOPSOIL.

LAY SOD STRIPS WITH TIGHT JOINTS, DO NOT OVERLAP. STAGGER STRIPS TO OFFSET JOINTS IN ADJACENT COURSES. WORK SIFTED SOIL MIX INTO MINOR CRACKS BETWEEN PIECES OF SOD AND REMOVE EXCESS SOIL DEPOSITS FROM SODDED AREAS. SOD ON SLOPES GREATER THAN 3:1 SHALL BE STAKED IN PLACE. ROLL OR TAMP LIGHTLY AND WATER THOROUGHLY WITH A FINE SPRAY IMMEDIATELY AFTER PLANTING.

LANDSCAPE MAINTENANCE: MAINTENANCE AND GENERAL CLEAN UP SHALL BE PERFORMED DAILY. MAINTENANCE SHALL INCLUDE BUT NOT BE LIMITED TO WATERING, WEEPING, CULTIVATING, RESTORATION OF GRADE, REMOVAL OF LITTER, MOVING, PRUNING, RESETTling SETTLED PLANTS, REMOVING, REPAIRING OR REPLACING STAKES AND GUYS, PROTECTION FROM INSECTS AND DISEASES, FERTILIZATION AND SIMILAR OPERATIONS AS NEEDED TO ENSURE NORMAL GROWTH AND HEALTHY PLANT MATERIAL. MAINTENANCE SHALL BEGIN AFTER EACH PLANT IS PLANTED AND SHALL CONTINUE FOR NINETY (90) DAYS FROM THE DATE OF FINAL ACCEPTANCE.

DETAILS

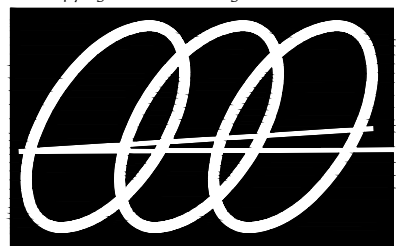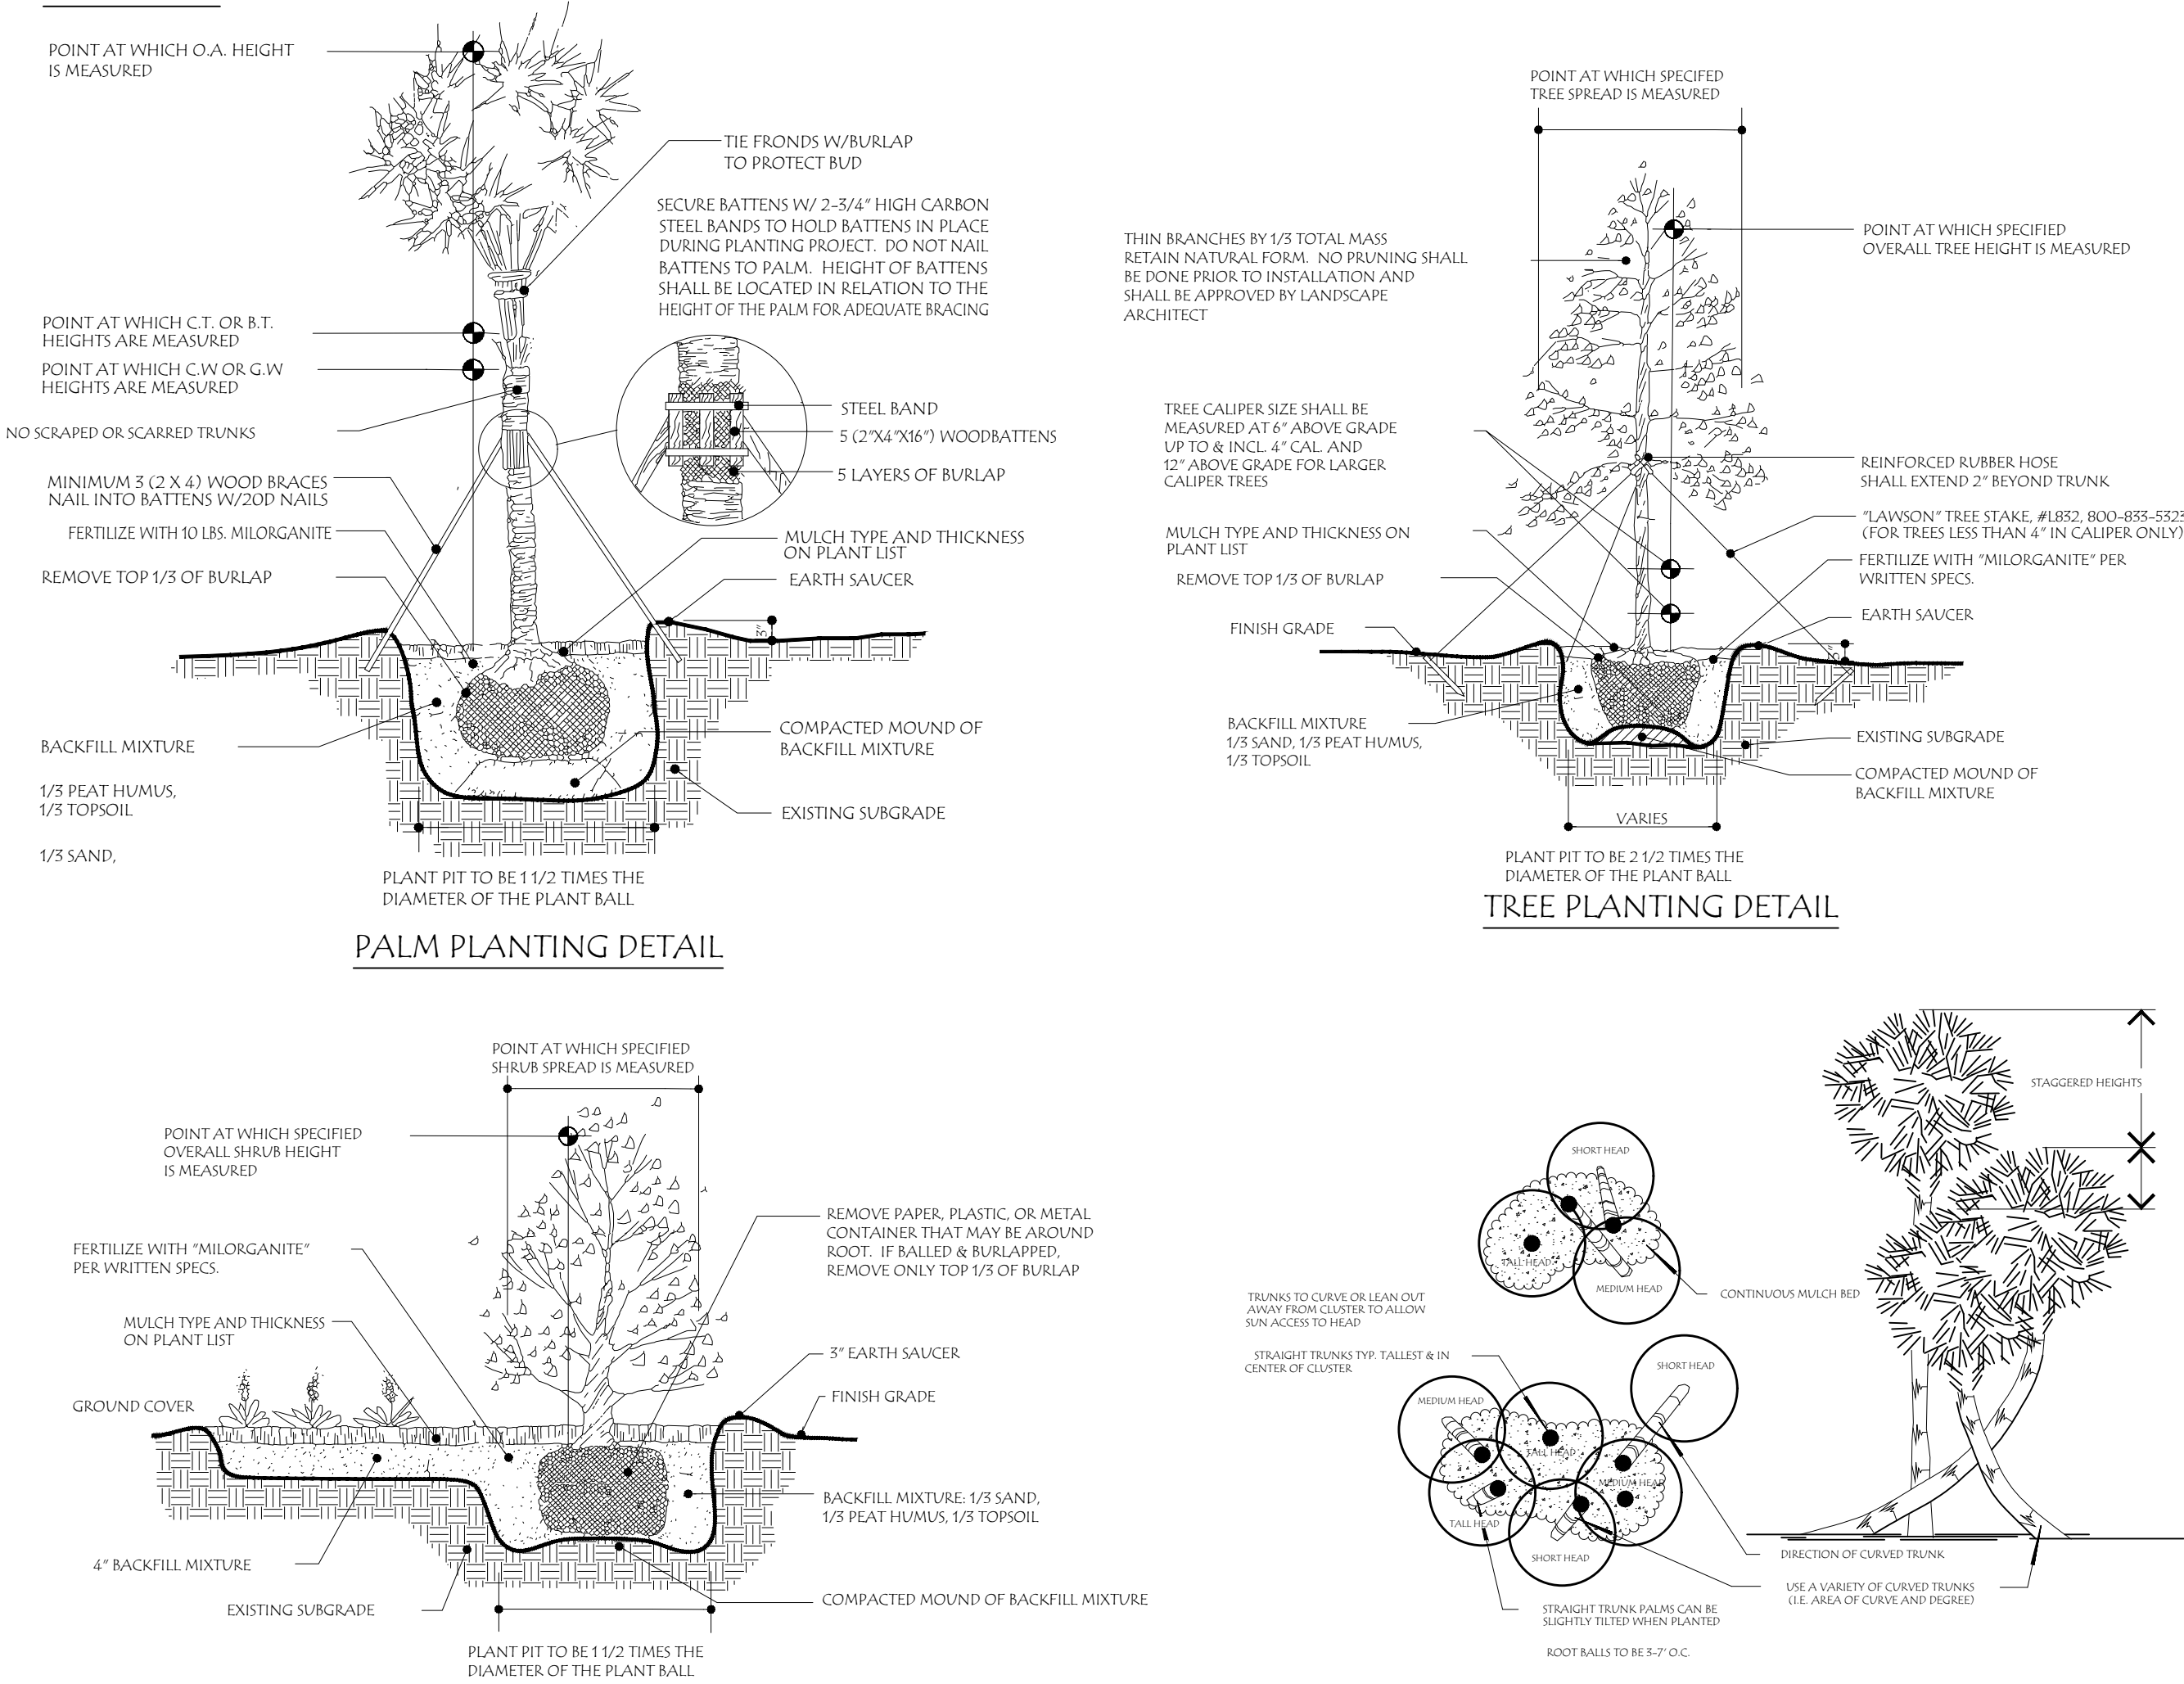

Gentile Glas
Holloway
O'Mahoney
& Associates, Inc.
Landscape Architects
Planners and
Environmental Consultants

1901 Commerce Lane
Suite 101
Jupiter, Florida 33458
561-575-9551
561-575-5260 FAX
www.2gho.com

Pelican Square
Florida
Tequesta,

Designed: BRD
Drawn: BRD
Approved: GGA MTH, EMO
Date: 6/8/18
Job no.:
Revisions: 08/13/18
9/26/18
10/31/18
Cad no.: CAD0
Seal

LC C000177
Sheet Title:
Landscape
Specification
Plan
Scale: N.T.S.
Sheet No.

LP-2
00-0000