

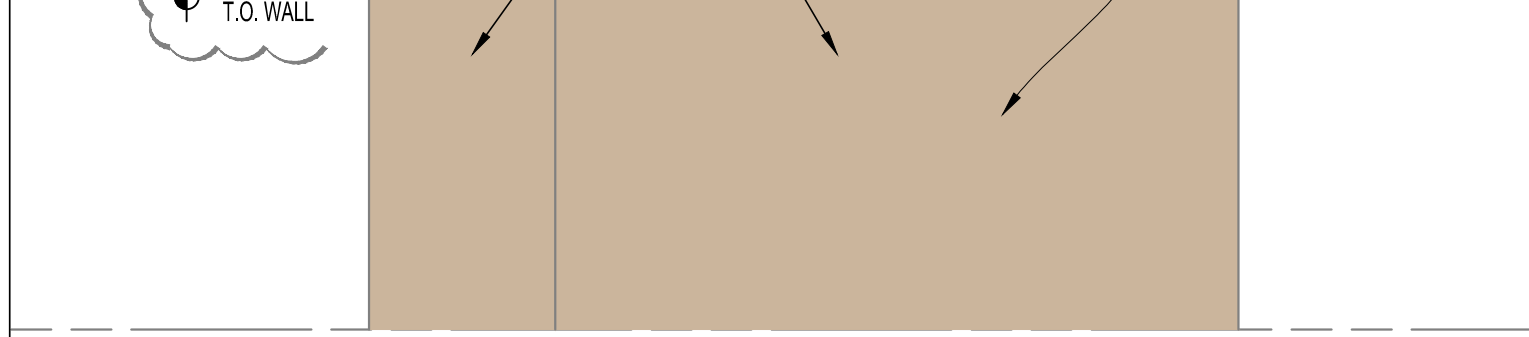
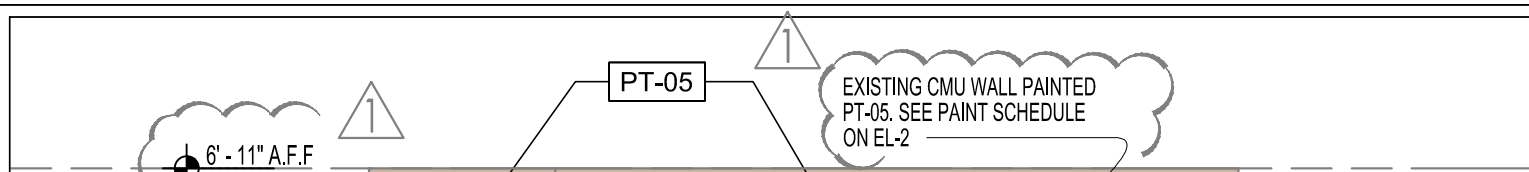
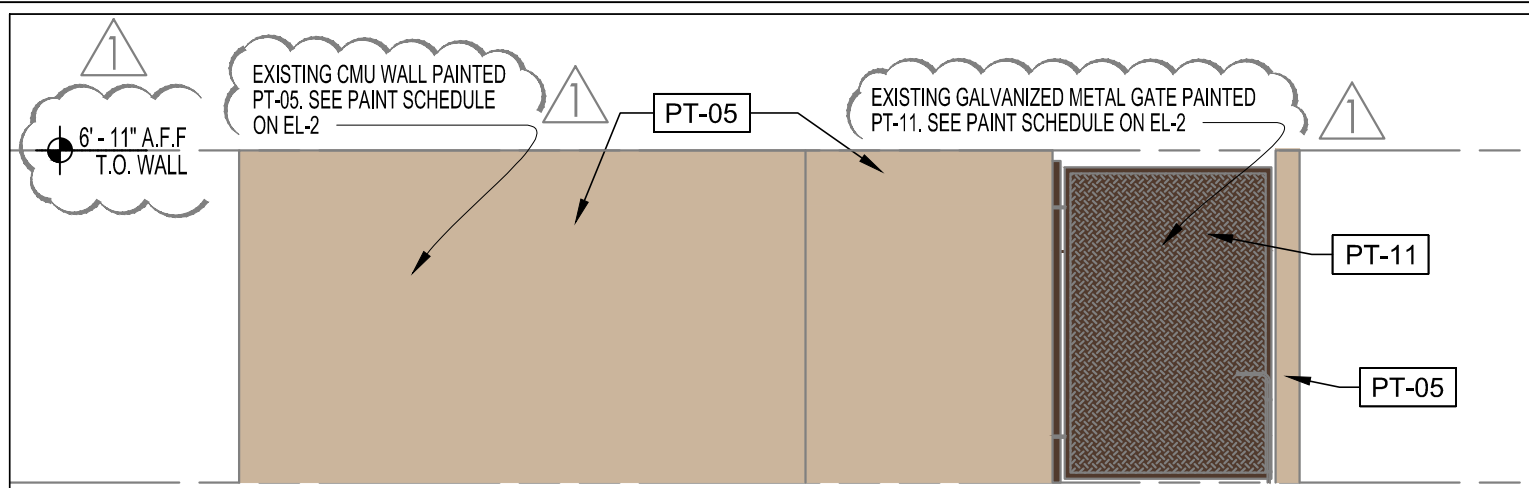
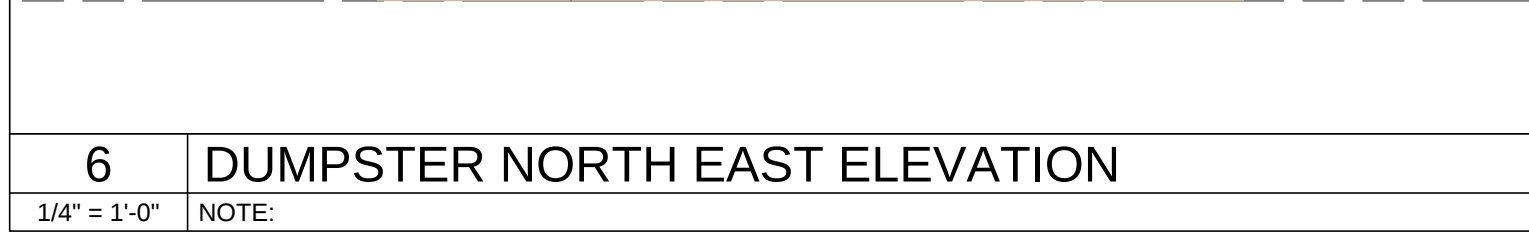


1.1 EXISTING COLORED SOUTH ELEVATION
3/16" = 1'-0" NOTE:

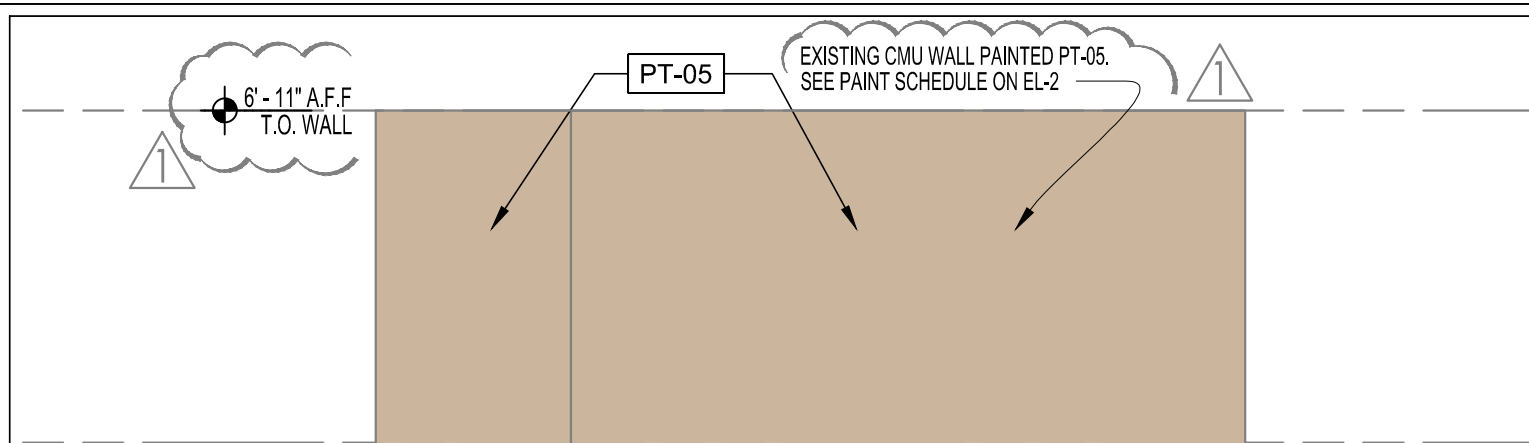


2.1 EXISTING COLORED EAST ELEVATION
3/16" = 1'-0" NOTE:

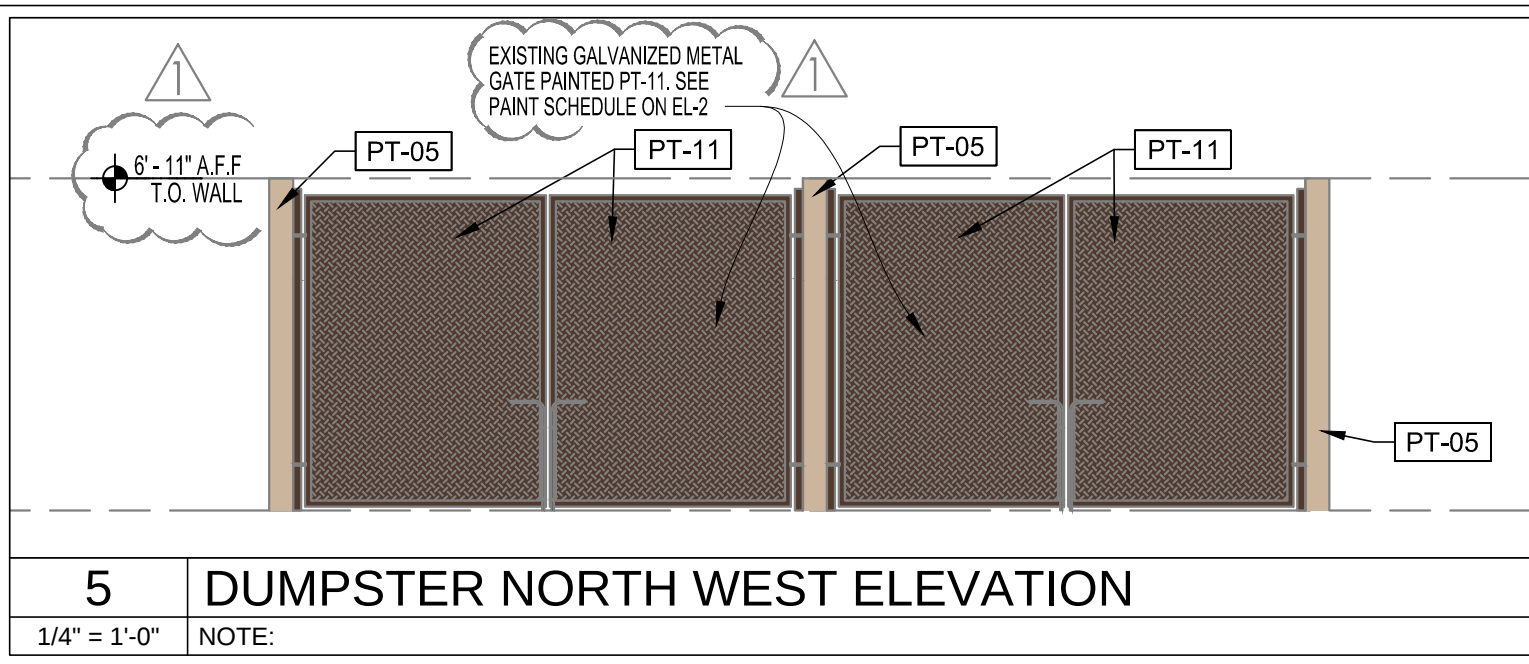


3.1 EXISTING COLORED NORTH ELEVATION
3/16" = 1'-0" NOTE:




4.1 EXISTING COLORED WEST ELEVATION
3/16" = 1'-0" NOTE:

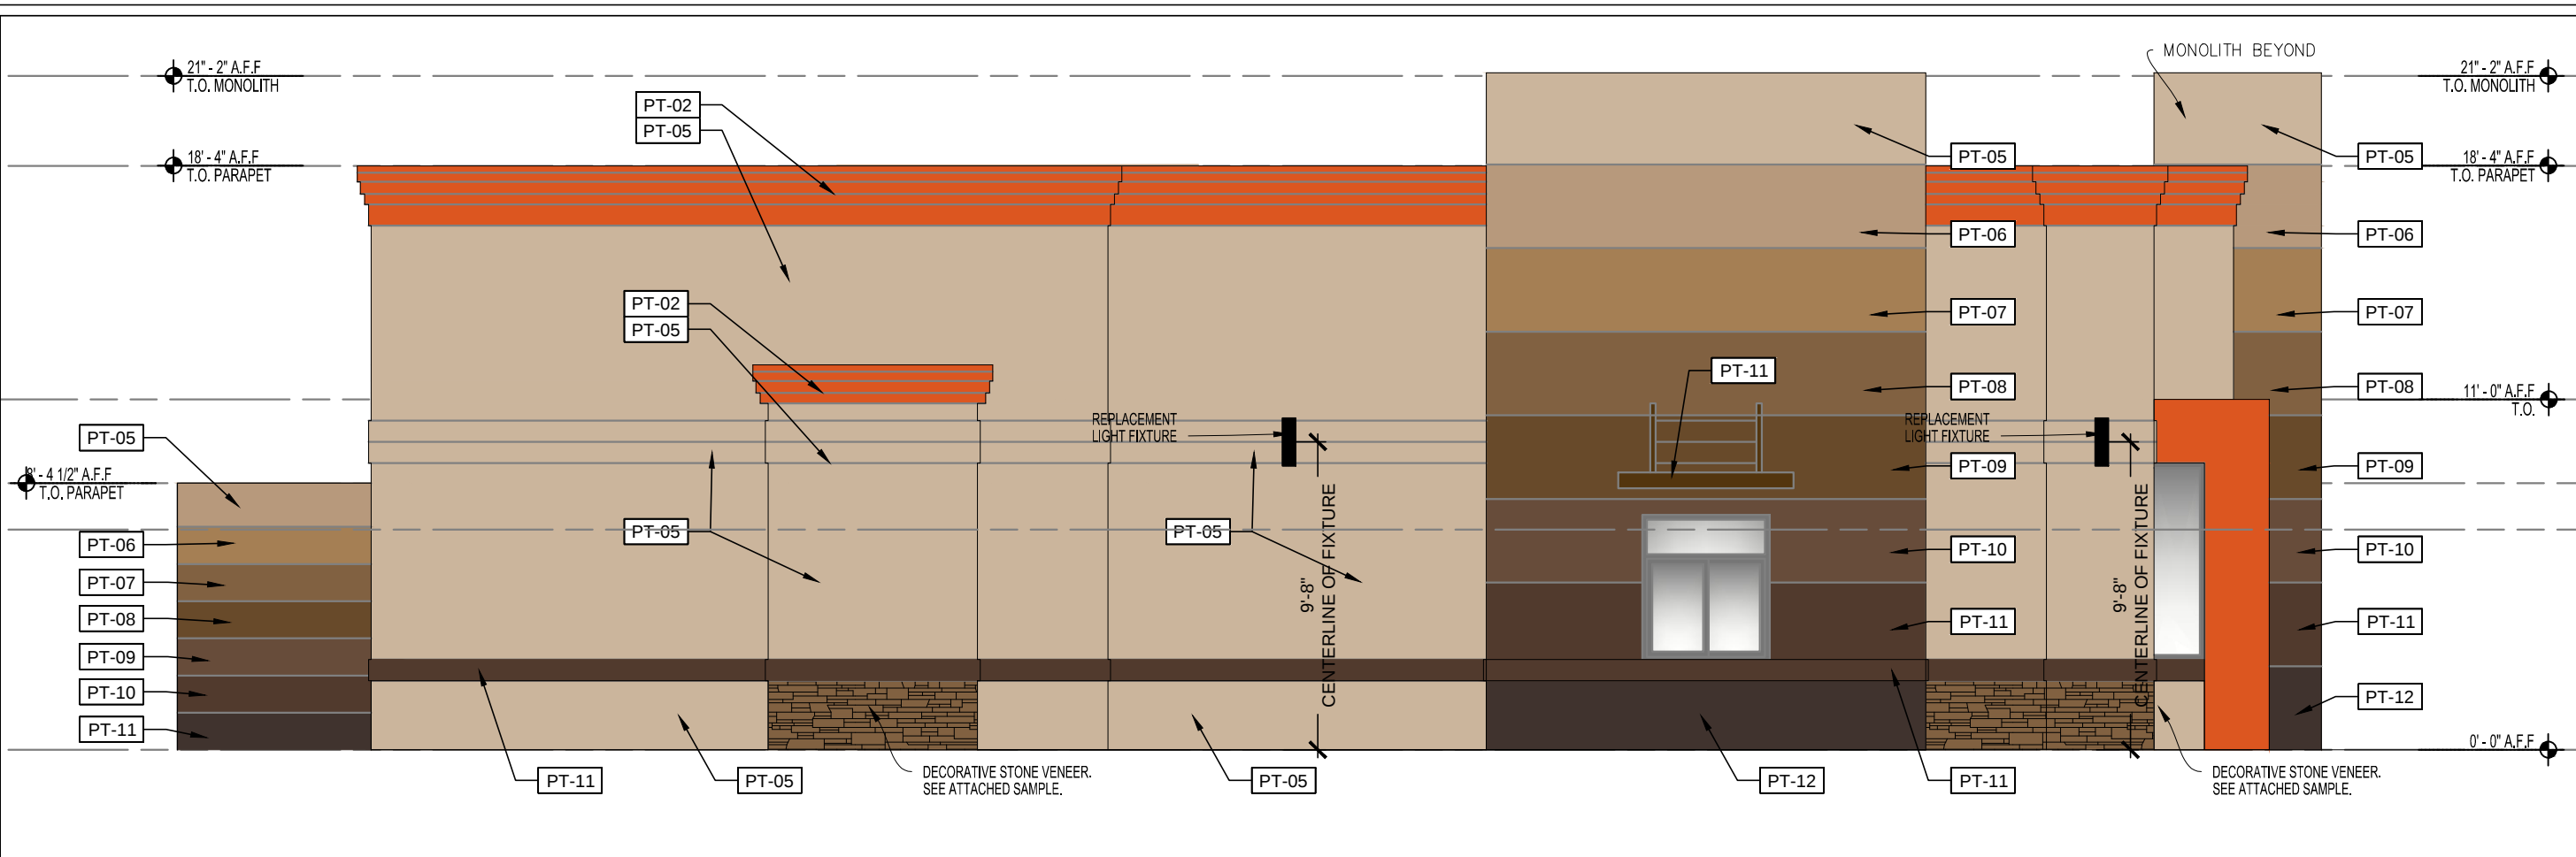


1.0 REDVELOPED COLORED SOUTH ELEVATION
3/16" = 1'-0" NOTE:

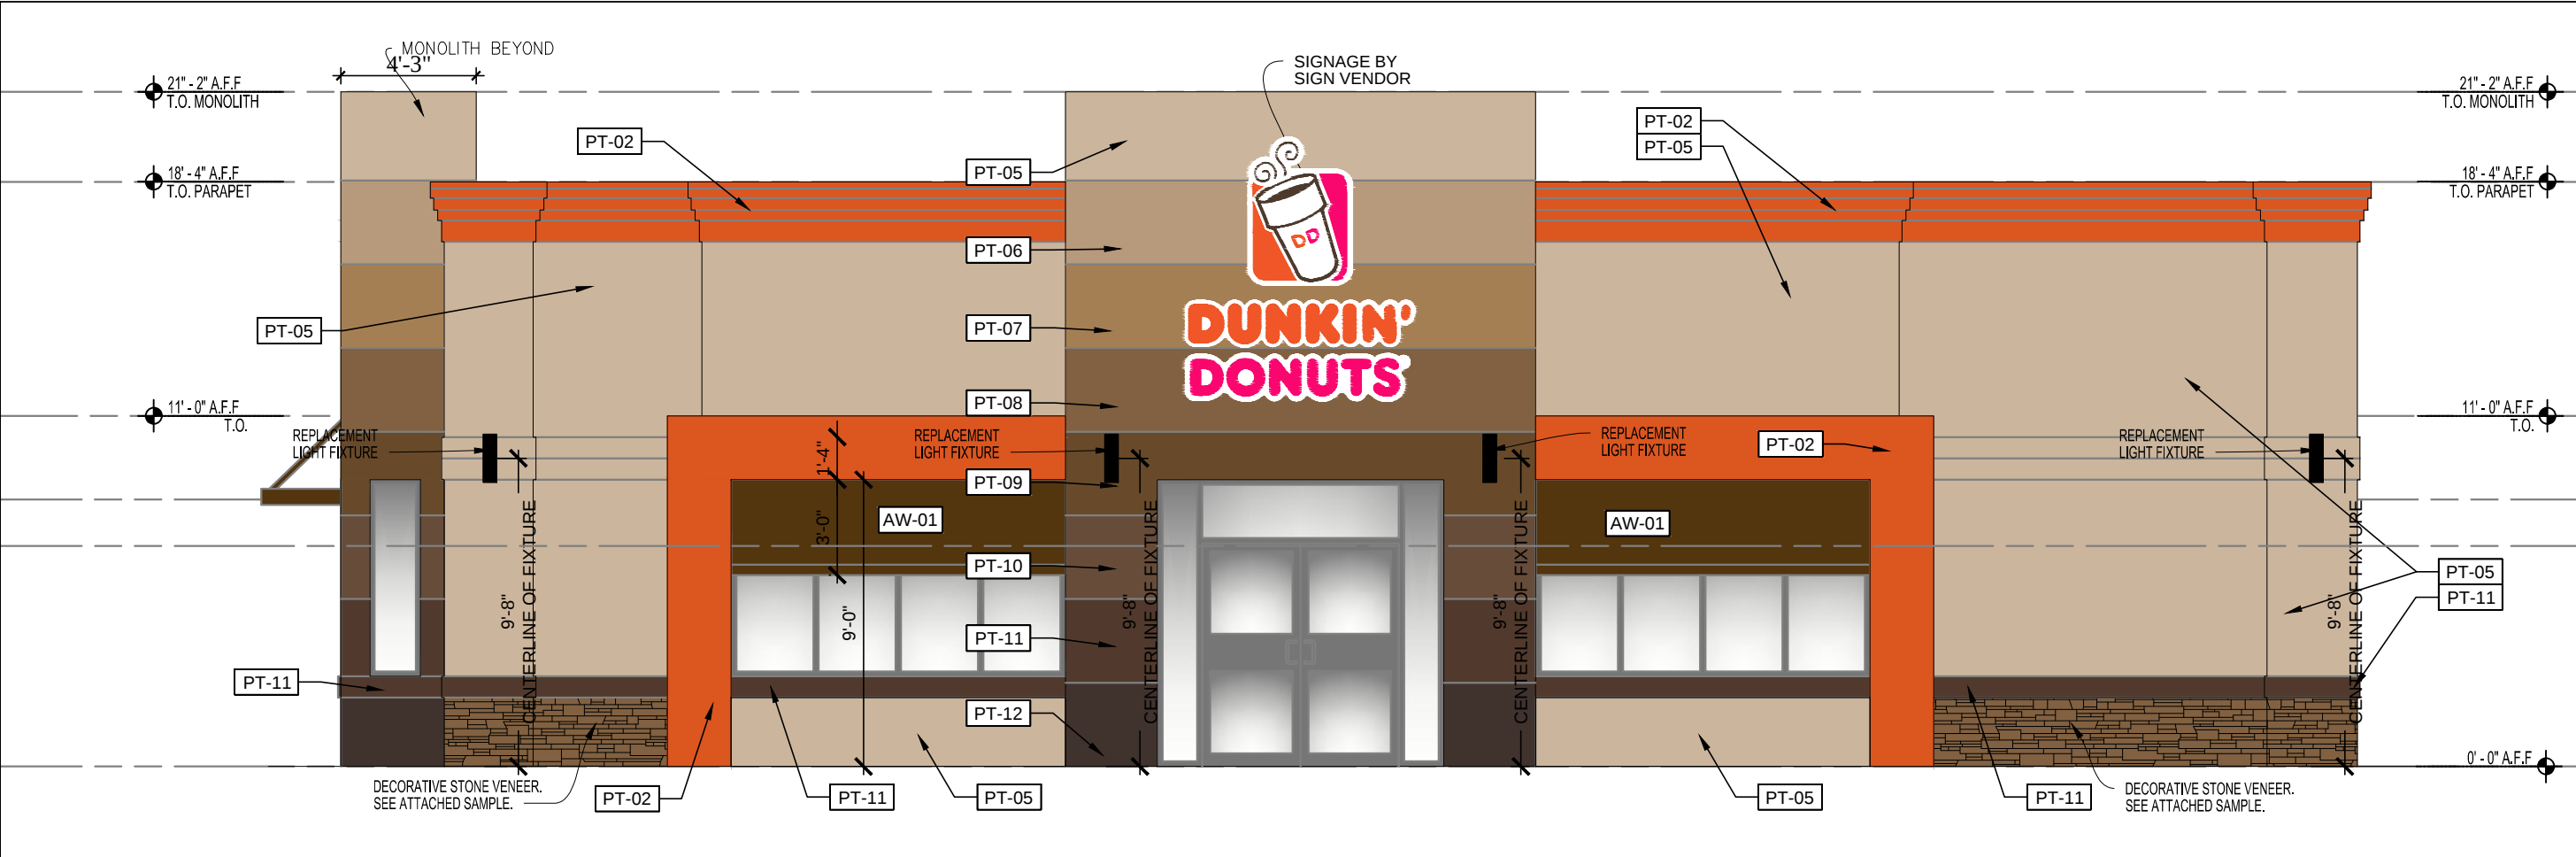

2.0 REDVELOPED COLORED EAST ELEVATION
3/16" = 1'-0" NOTE:

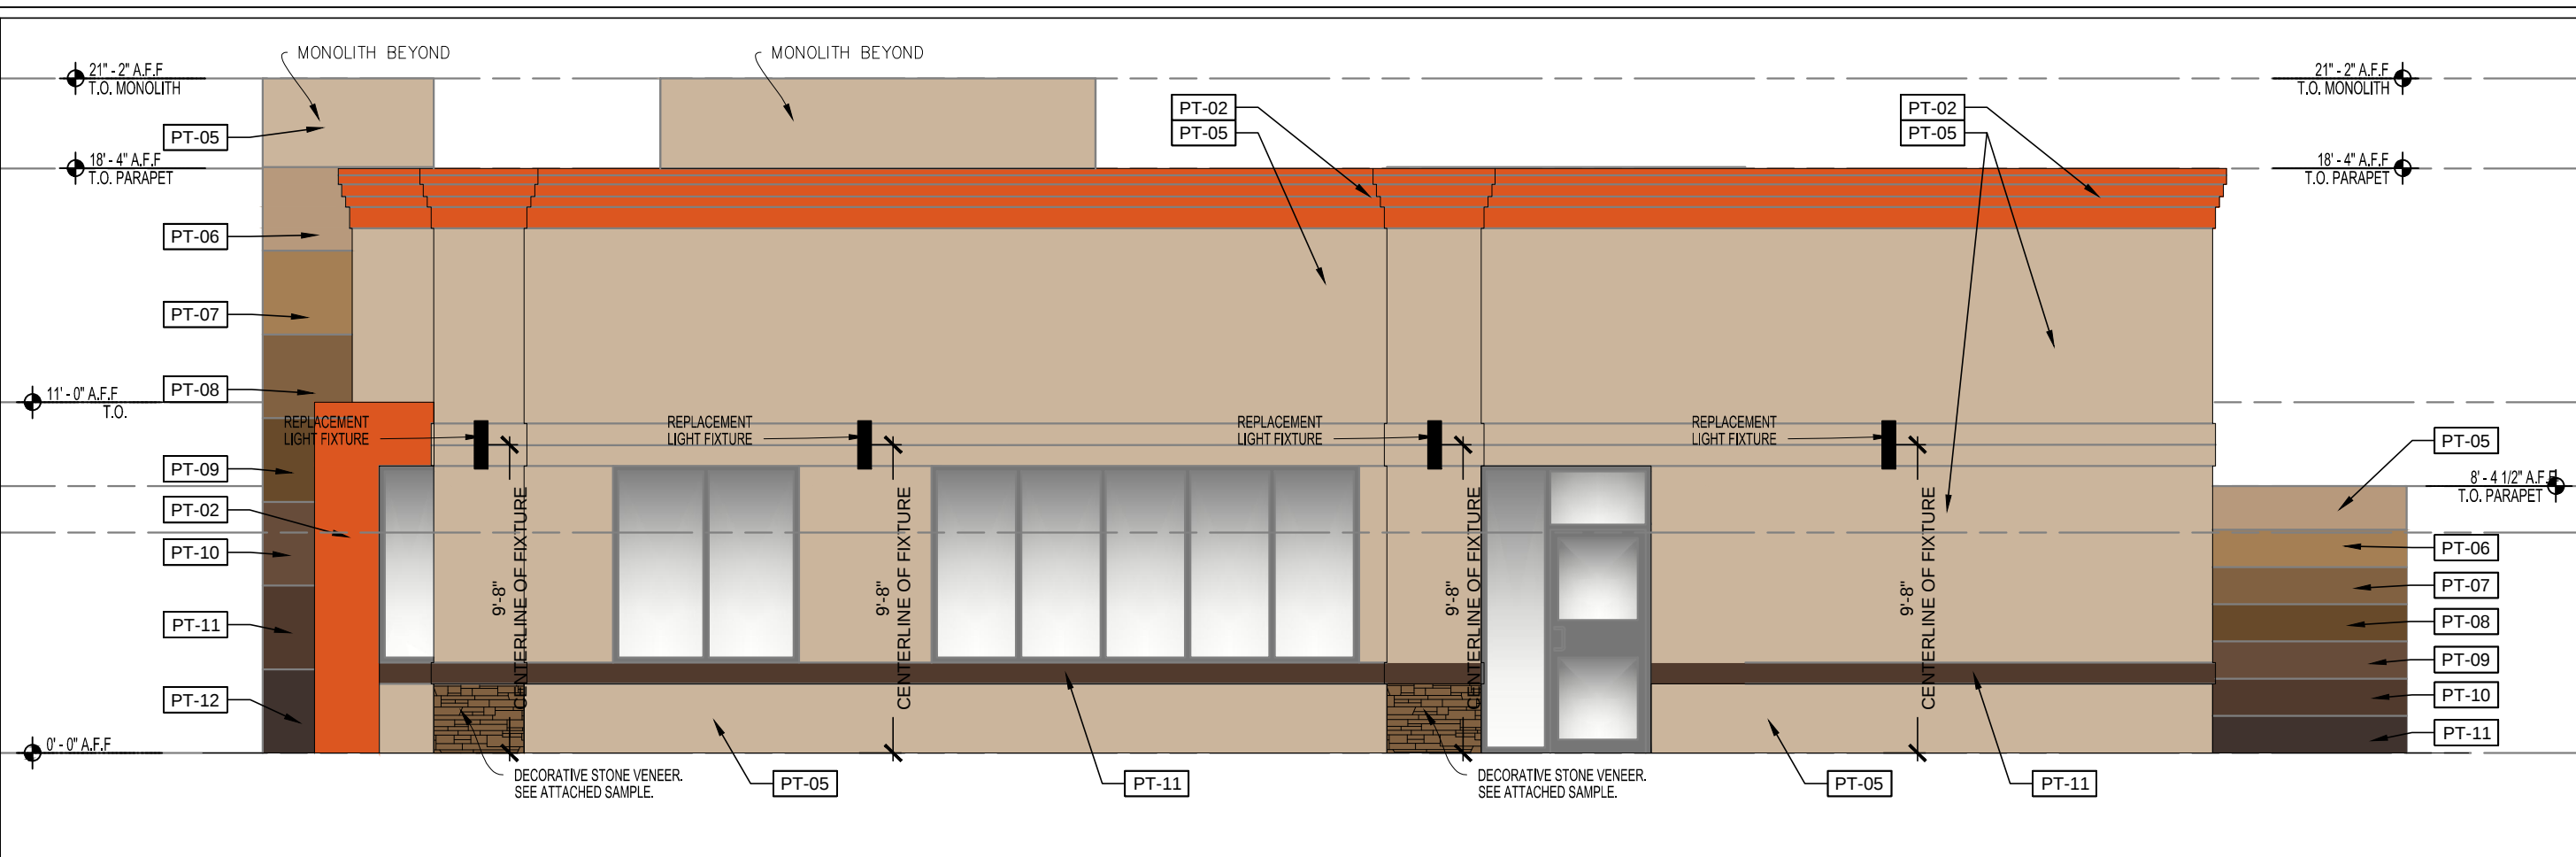

3.0 REDVELOPED COLORED NORTH ELEVATION
3/16" = 1'-0" NOTE:

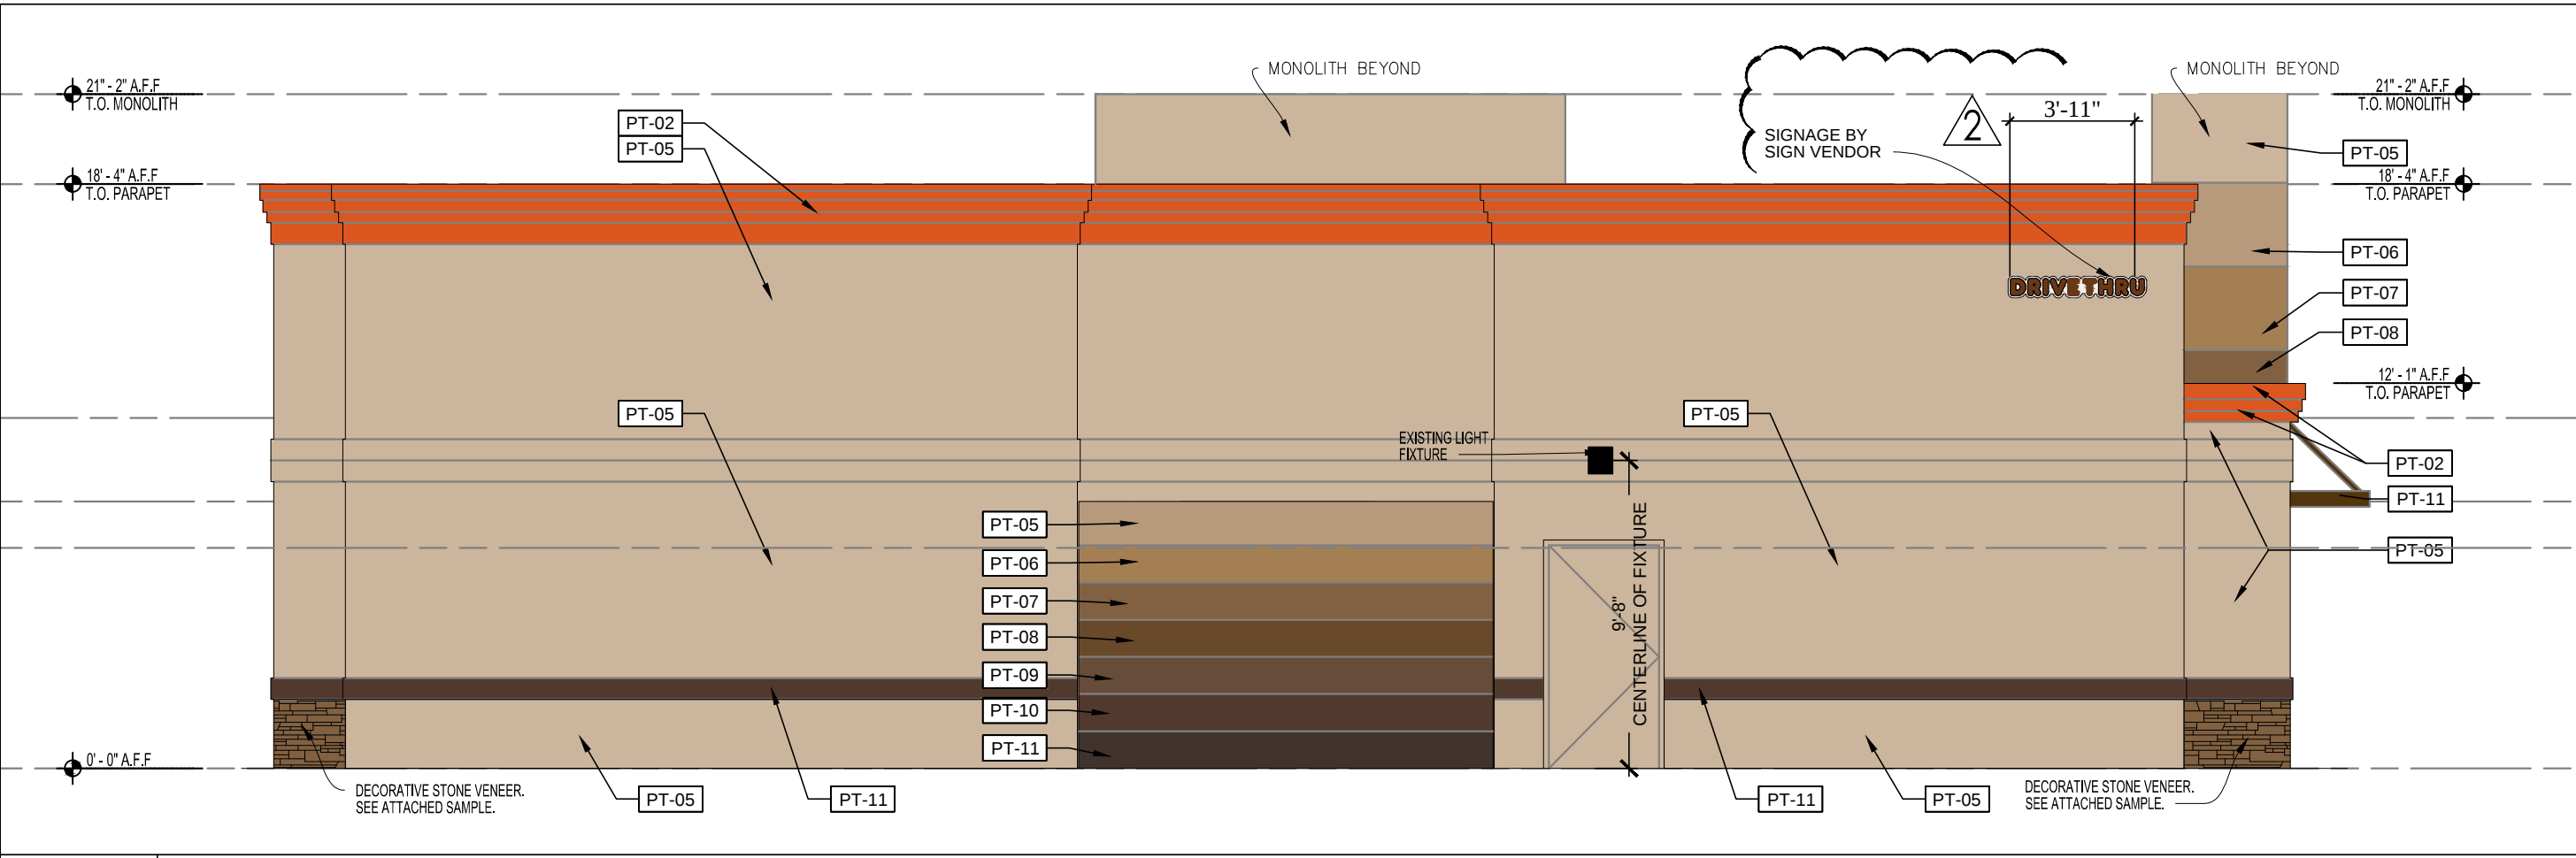

4.0 REDVELOPED COLORED WEST ELEVATION
3/16" = 1'-0" NOTE:

SEE ATTACHED
COLORED SAMPLES