


PLOT DATE: Jul 11, 2018, TIME: 11:35am BY: akeshavartz
DRAWING: P:\17-1179 Blowing Rocks High Rise\KA DWG\X-REF\X-BASE CONCEPT-171179.dwg LAYOUT: C-01 CONCEPTUAL

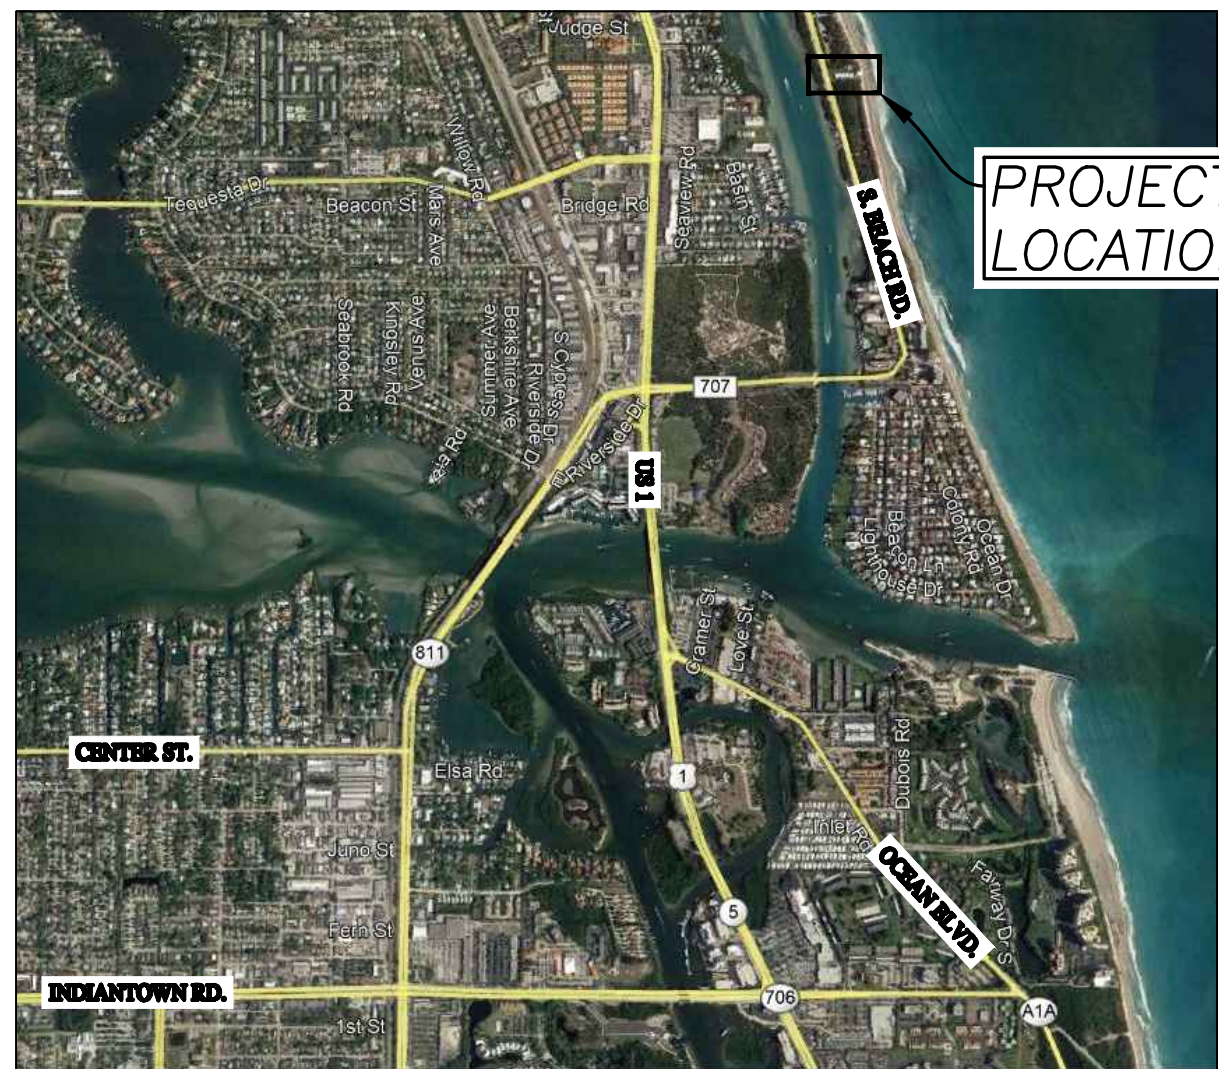


LOCATION MAP

N.T.S.

LEGEND

- = PROPOSED WM GATE VALVE
- = PROPOSED FIRE HYDRANT
- = PROPOSED FM GATE VALVE
- = PROPOSED STORM CATCH BASIN
- = PROPOSED STORM CURB INLET
- = PROPOSED SANITARY MANHOLE
- = PROPOSED WATER METER
- = PROPOSED OVERLAND FLOW PATTERN
- = PROPERTY LINE AND R/W LINE
- = EX. WATER MAIN
- = EX. SEWER FORCE MAIN
- = EX. STORM DRAINAGE
- = PROPOSED GRADE
- = PROPOSED GROUND CONTOUR LINE

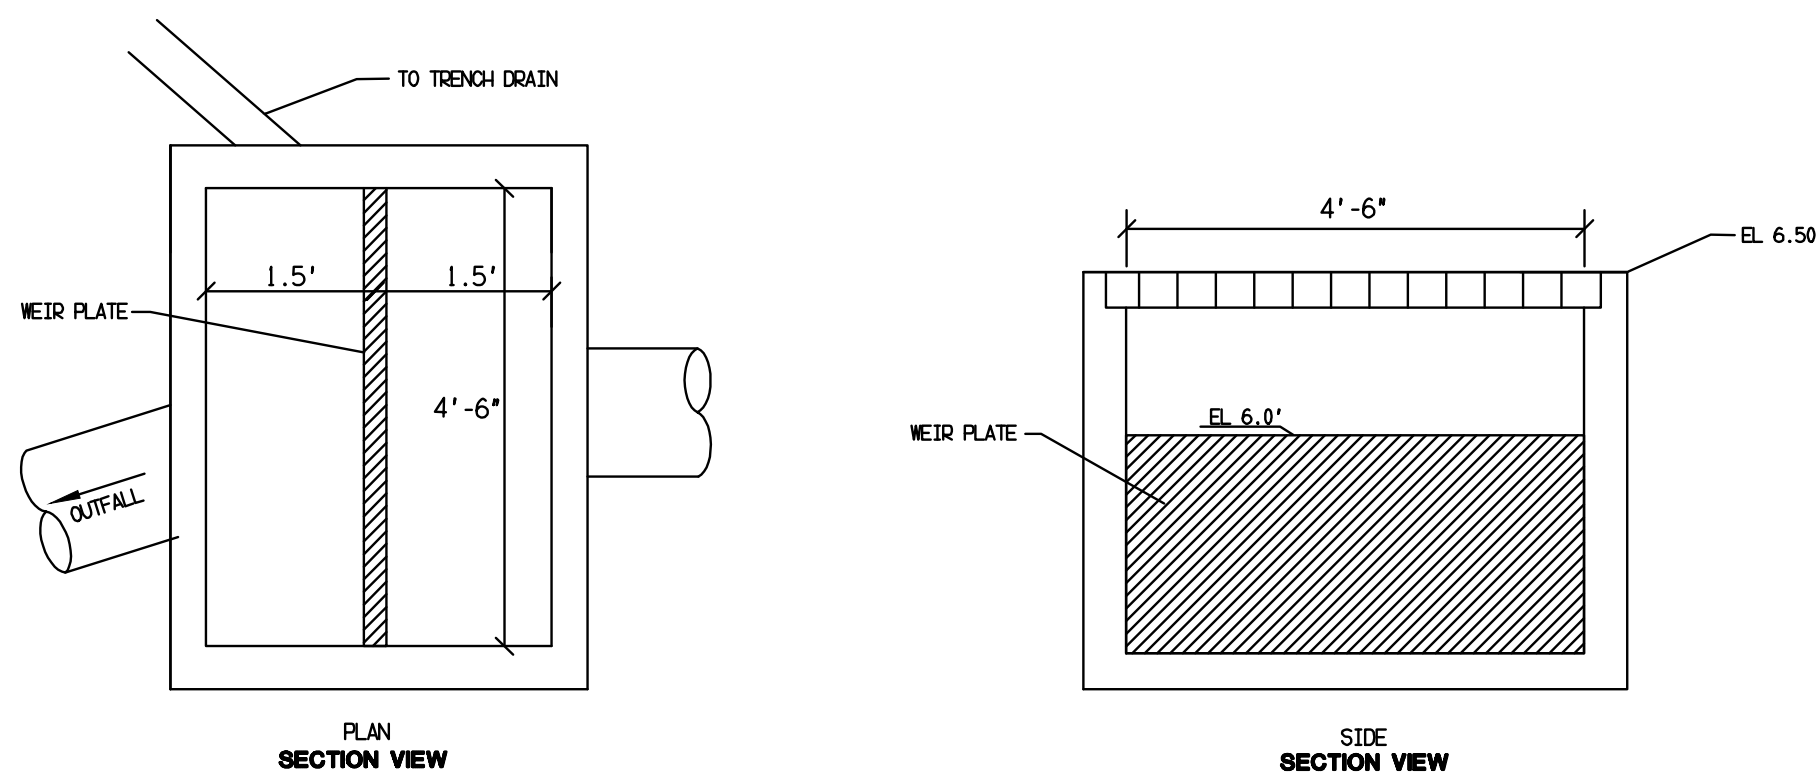

PROP E INLET STORM BASIN AND CONTROL STRUCTURE DETAIL
N.T.S.

VERTICAL DATUM

ALL ELEVATIONS SHOWN ARE IN
NORTH AMERICAN VERTICAL
DATUM OF 1988 (NAVD88)
PER SURVEY BY OTHERS

IT'S THE LAW !

CALL TWO (2) BUSINESS DAYS
BEFORE YOU DIG
SUNSHINE 811

Mark Williams
P.E. 34944
Jul 11, 2018

BLOWING ROCKS
1500 BEACH ROAD
TEQUESTA, FLORIDA

PROJECT No.
17-1179

SHEET No.
C-01

CONCEPTUAL ENGINEERING PLAN

DATE: 02-10-18 DESIGNED: CAD CHECKED: MAM APPROVED: PK
SCALE: 1" = 20'

No. Date Description

KESHAVARZ & ASSOCIATES
Civil Engineers • Land Surveyors
711 North Dixie Highway, Suite 201
West Palm Beach, Florida 33401
Tel: (561) 689-8600
Certificate of Authorization No. 4897

