

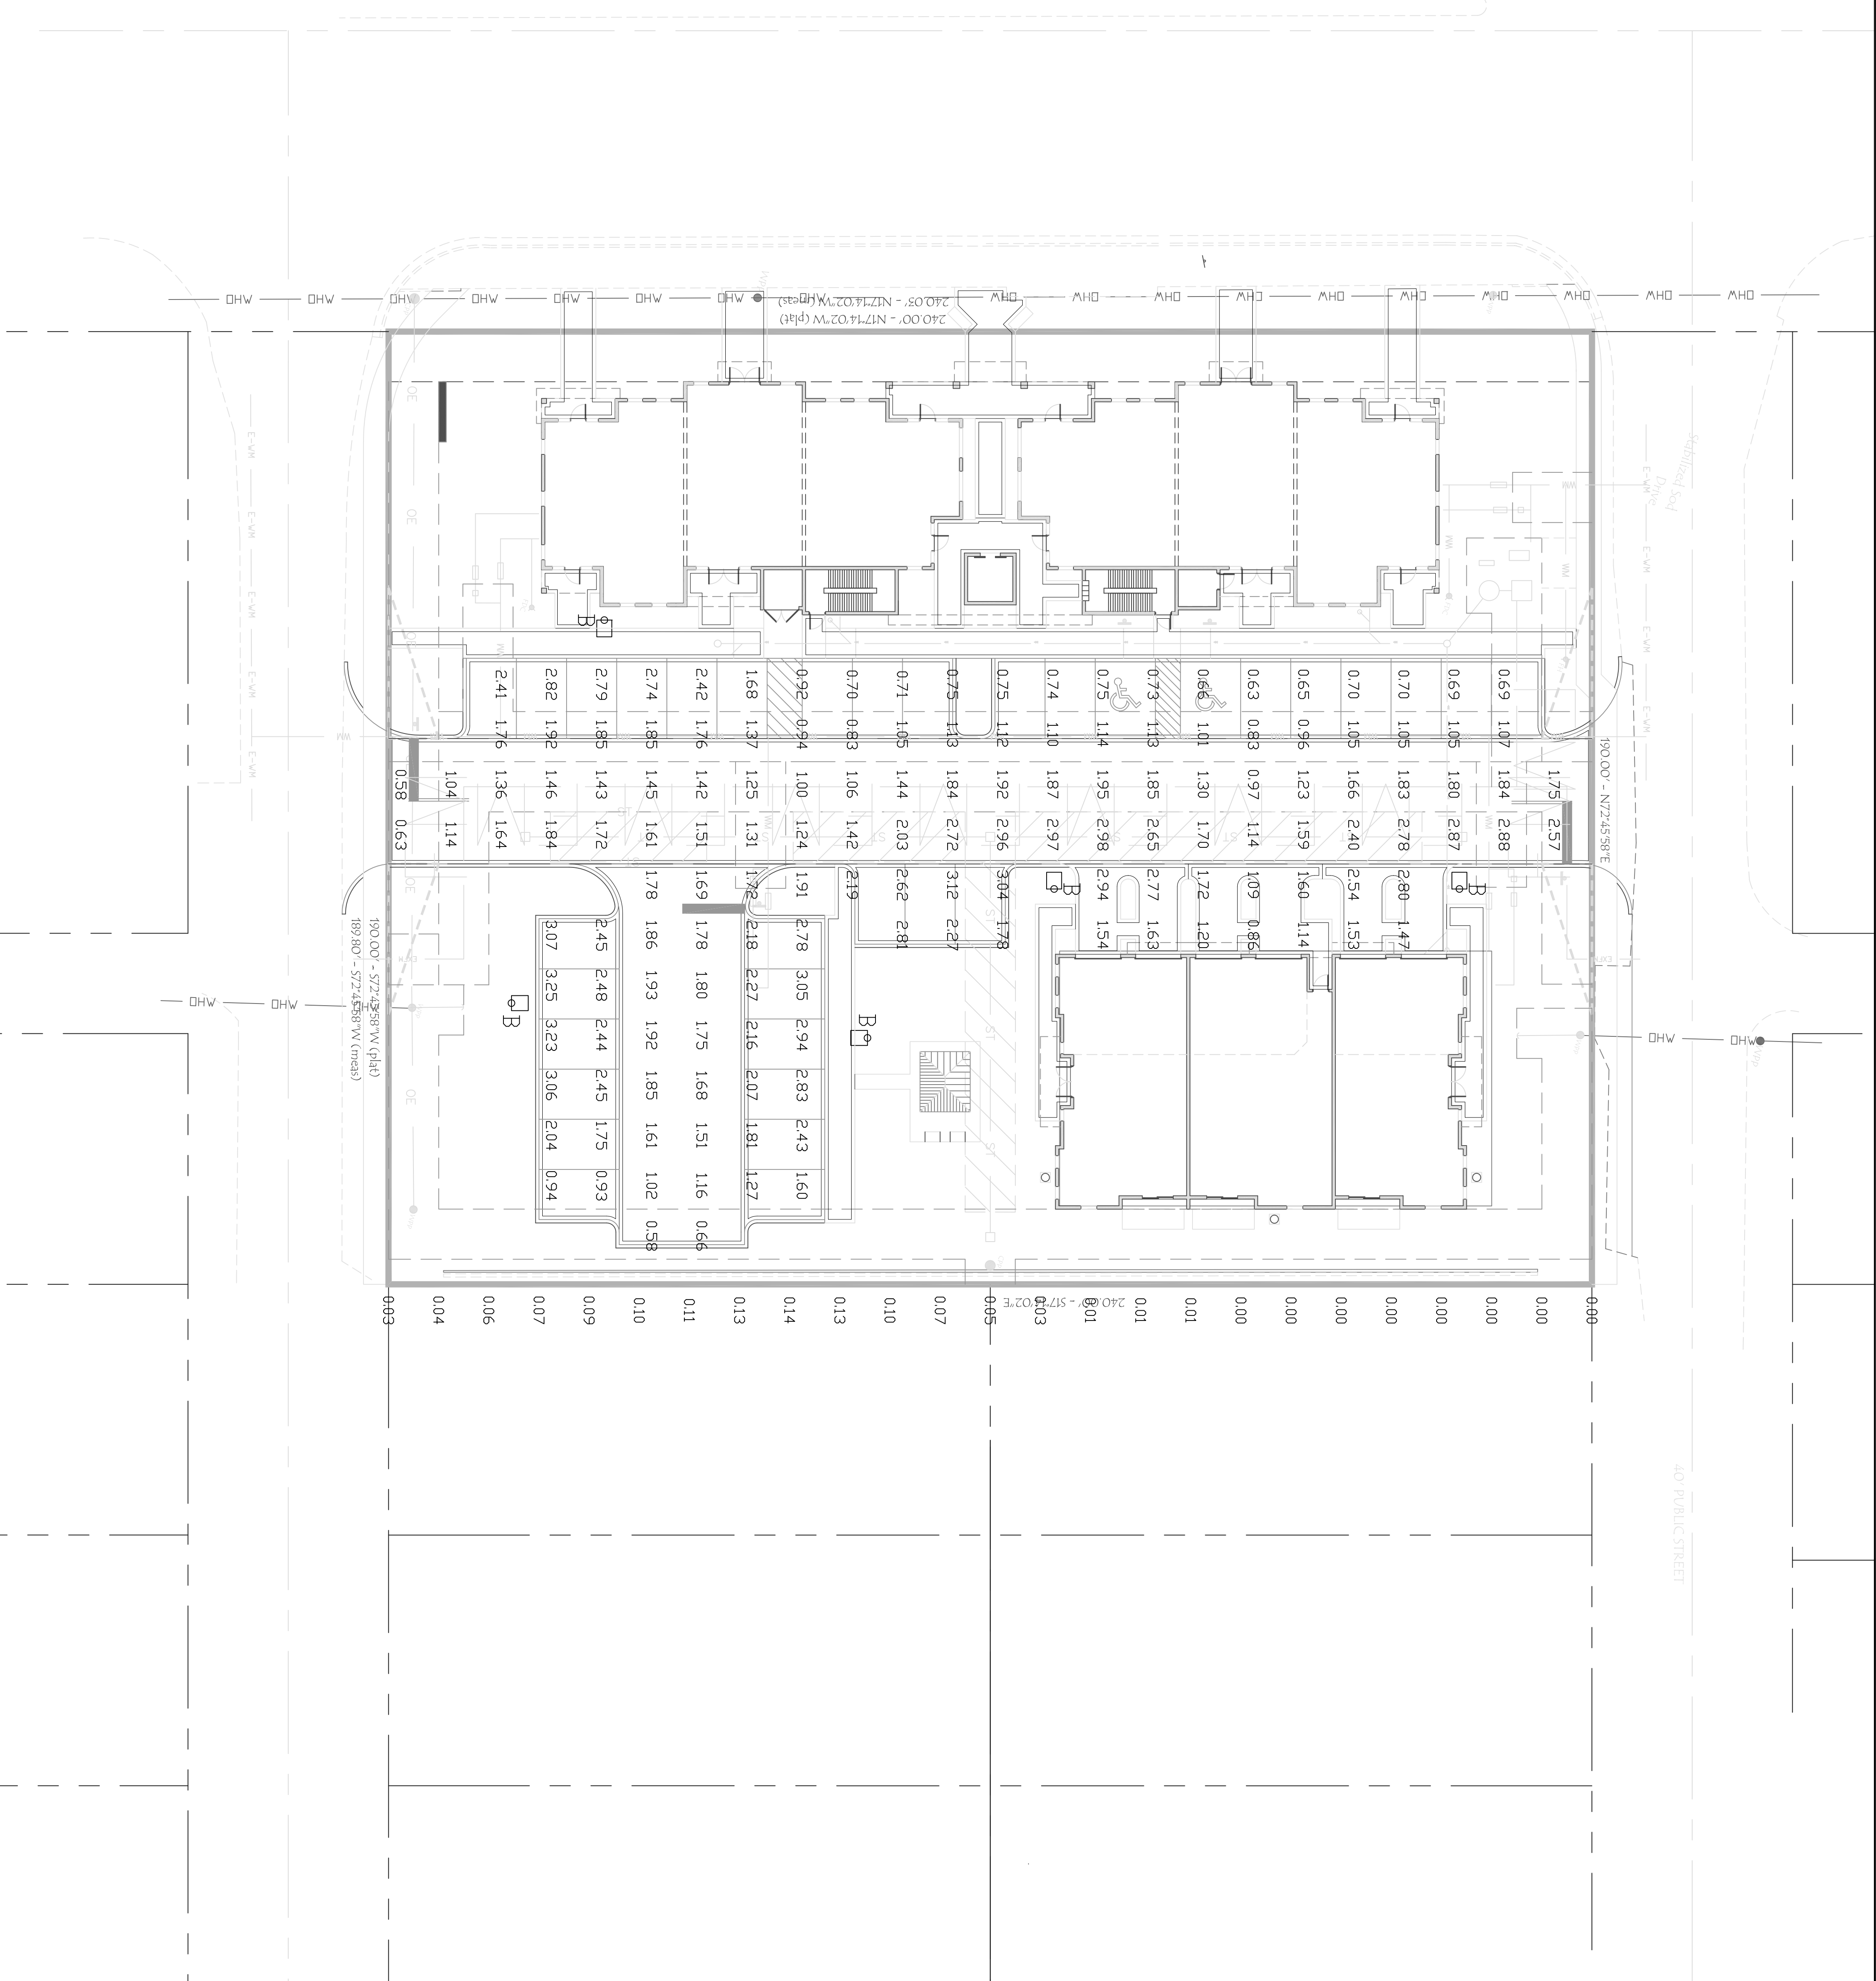


TABLE OF CONTENTS

- PH-1
- OVERALL SITE PLAN
- PH-2
- PHOTOMETRIC TABLE,
POLE & FIXTURE DETAIL